


3 ROOF STAIR / ELEV. TOWERS

3/16" = 1'-0" 0 2'-0" 4'-0" 8'-0" 16'-0"

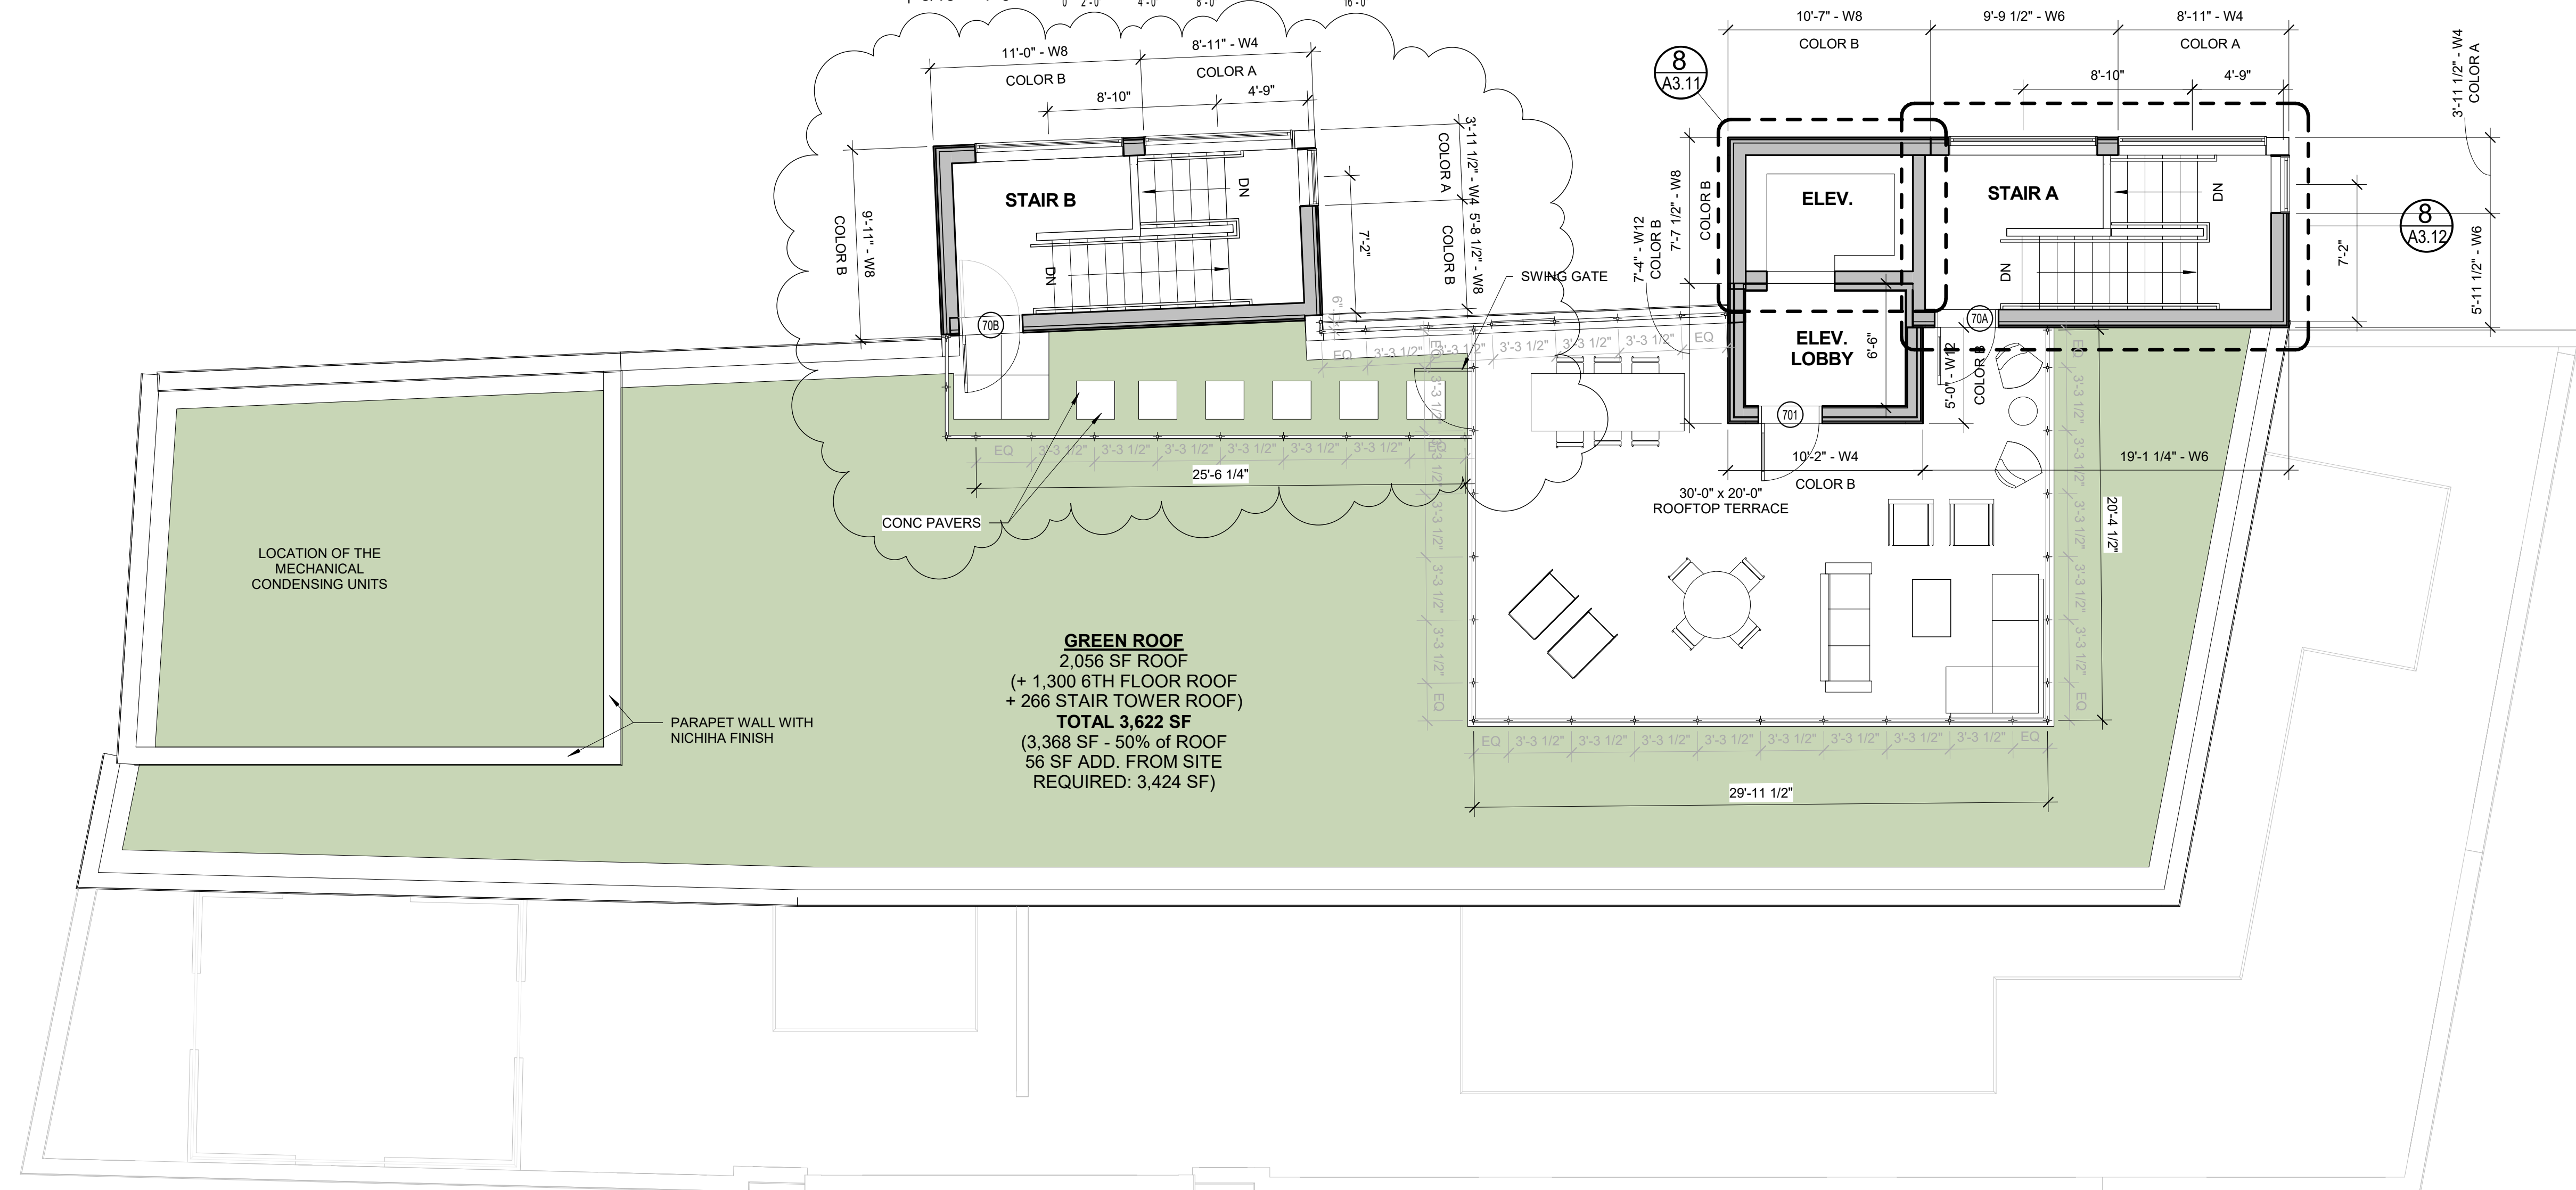

1 ROOFTOP TERRACE

3/16" = 1'-0" 0 2'-0" 4'-0" 8'-0" 16'-0"

