

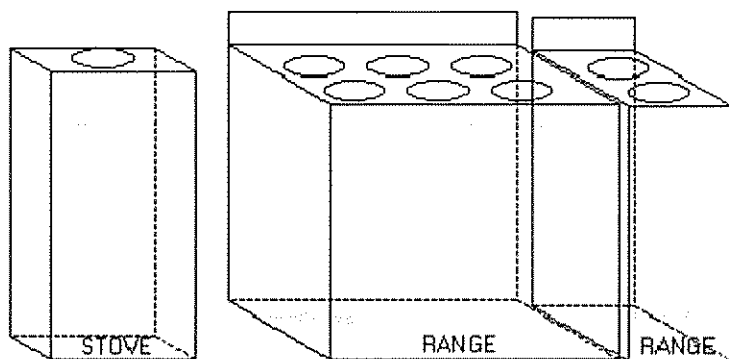
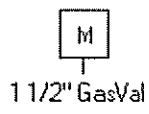


Range Guard Wet Chemical Systems Pre-Engineered Fire Suppression System

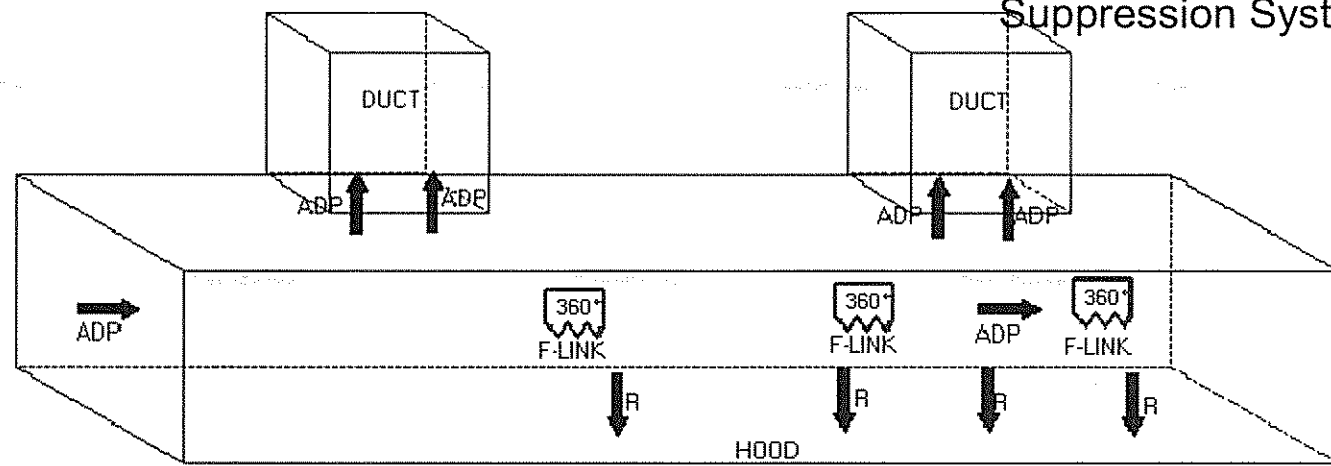

Total System Flow Points = 10

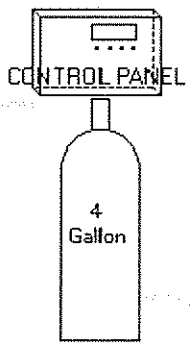

Designed & Installed by:
Firesafe Equipment
Po Box 1355
Auburn, ME 04211
207-784-7525

For:
ST.PETER'S CHURCH

Lic #:
Designer:
Job #:
Date: 6/5/2017

Stamp