

33 HAMPSHIRE STREET

RENOVATIONS + ALTERATIONS
PORTLAND, MAINE 04101

ISSUED FOR PERMITTING
DATE OF ISSUE: 08/14/2017

PROJECT TEAM:

ARCHITECT/CONTRACTOR:

BARRETT MADE
CONTACT: MATT AHLBERG, RA | ROB BARRETT
48 UNION WHARF
PORTLAND, ME 04101
PHONE 207.210.4421
E-MAIL matthew.ahlberg@barrettmade.com

STRUCTURAL CONSULTANTS:

CASCO BAY ENGINEERING
CONTACT: ERIC DUBE, P.E.
424 FORE ST #3A
PORTLAND, ME 04101
PHONE 207.842.2800
E-MAIL EricD@cascobayengineering.com



EXISTING VIEW:



KEY PLAN: HATCH REPRESENTS AREA OF PROPOSED INTERIOR RENOVATION & DECK ADDITION

DRAWING LIST:

GENERAL
G.001 33 HAMPSHIRE STREET COVER SHEET


ARCHITECTURAL
A.000 33 HAMPSHIRE STREET DEMO + LIFE SAFETY PLANS
A.001 33 HAMPSHIRE STREET DEMO + LIFE SAFETY PLANS
A.002 33 HAMPSHIRE STREET DEMO + LIFE SAFETY PLANS
A.003 33 HAMPSHIRE STREET DEMO + LIFE SAFETY PLANS
A.004 33 HAMPSHIRE STREET DEMO + LIFE SAFETY PLANS
A.101 33 HAMPSHIRE STREET FLOOR PLANS
A.102 33 HAMPSHIRE STREET FLOOR PLANS
A.301 33 HAMPSHIRE STREET ELEVATIONS + DETAILS

MATERIAL KEY:

ARCHITECTURAL ABBREVIATIONS:

COURSE GRAVEL	
CONCRETE	
STONE	
EARTH/COMPACT FILL	
GYPSUM/PLASTER	
PLYWOOD	
BATT INSULATION	
FINISH WOOD	
ROUGH WOOD	
BLOCKING WOOD	
CONCRETE MASONRY	
BRICK MASONRY	
SAND/FINE GRAVEL	
RIGID INSULATION	
GLASS	

AB ANCHOR BOLT ACT ACOUSTICAL CEILING TILE ADDL ADDITIONAL ADMIN ADMINISTRATION AFF ABOVE FINISH FLOOR ALUM ALUMINUM AP ACCESS PANEL APV ASPHALT PAVER ARCH ARCHITECT	BD BOARD BIT BITUMINOUS BLDG BUILDING BLKG BLOCKING BM BENCHMARK BRG BEARING BTW BETWEEN	D DRYER DBL DOUBLE DEFL DEFLECTION DEMO DEMOLITION DF DRINKING FOUNTAIN DIA DIAMETER DIAG DIAGONAL DIM DIMENSION DR DIRECTOR/DOOR DIV DIVISION DN DOWN DWG DRAWING	GA GAUGE GAL GALLON GALV GALVANIZED GC GENERAL CONTRACTOR GL GLASS GR GRANITE GWB GYPSUM WALL BOARD GYP GYPSUM	HD HIGH DENSITY HR HOUR HC HOLLOW CORE HDWR HARDWARE HFS HALF FULL SCALE HGT HEIGHT HM HOLLOW METAL HO HOLD OPEN HORZ HORIZONTAL HTG HEATING HVAC HEATING, VENTILATION & AIR CONDITIONING HW HOT WATER HYD HYDRANT INCL INCLUDE/INCLUDING ID INSIDE DIAMETER IN INCH INSUL INSULATE/INSULATION INT INTERIOR INV INVERT	JAN JANITOR JC JANITOR CLOSET JT JOINT	KIT KITCHEN	LAM LAMINATE/LAMINATED LAV LAVATORY LCC LEAD COATED COPPER LF LINEAR FOOT LGT LIGHT LIN LINEN	MTRL MATERIAL MAS MASONRY MAX MAXIMUM MECH MECHANICAL MED MEDICAL MFR MANUFACTURER MGR MANAGER MH MANHOLE MIN MINIMUM MISC MISCELLANEOUS MO MASONRY OPENING MOLD MOLDING MR MOISTURE RESISTANT MTD MOUNTED MTG MOUNTING MTL METAL	N NORTH NATL NATURAL NIC NOT IN CONTRACT NL NIGHT LIGHT NO NUMBER NTS NOT TO SCALE	O.C. ON CENTER OFCl OWNER FURNISHED OZ OUNCE	PART BD PARTIAL BOARD PC PIECE PL PLATE PLAS PLASTIC PLAM PLASTIC LAMINATE PLYWD PLYWOOD POLY POLYURETHANE PREP PREPARATION PSF POUNDS/SQUARE FOOT PSI POUNDS/SQUARE INCH PT PRESERVATIVE TREATED PTD PAINTED PVMT PAVEMENT	QT QUART	R RADIUS/RISER/RANGE RD ROOF DRAIN REC RECREATION RECT RECTANGLE REF REFERENCE REQD REQUIRED REFR REFRIGERATOR REINF REINFORCE/REINFORCING RESIL RESILIENT REV REVISE/REVISION RFG ROOFING RM ROOM RO ROUGH OPENING	S SOUTH/SINK SAN SANITARY S.A.F.B. SOUND ATTENUATION FIRE BATS (BRACKET)	SC SOLID CORE SD STORM DRAIN SECT SECTION SF SQUARE FOOT SHT SHEET SIM SIMILAR SPEC SPECIFICATION(S) SPC SWIMMING POOL CONTRACTOR CONTRACTOR SQUARE SQUARE STC SOUND TRANSMISSION COEFFICIENT STANDARD STANDARD STL STEEL STOR STORAGE ST ST SUSP SUSPENDED	T TREAD/TOILET TEL TELEPHONE TEMP TEMPERATURE/TEMPERED T&G TONGUE & GROOVE TH THICKNESS T.O. TOP OF TV TELEVISION TYP TYPICAL	UL UNDERWRITERS LABORATORIES UNO UNLESS NOTED UTIL UTILITIES	VAR VARIES VB VAPOR BARRIER VCT VINYL COMPOSITE TILE VENT VENTILATOR/VENTILATION VERT VERTICAL VEST VESTIBULE VR VAPOR RETARDER	W WASHER/WATER/WEST/WIDTH WC WATER CLOSET WD WOOD WIND WINDOW W/O WITHOUT WWF WELDED WIRE FABRIC WWM WELDED WIRE MESH	FINISH MATERIAL	BUILDING SECTION	ROOM NUMBER	BUILDING ELEVATION	DOOR NUMBER	WALL SECTION	WINDOW TYPE	PARTITION TYPE	INTERIOR ELEVATION	REVISION REFERENCE	COLUMN REFERENCE LINE	FIRE EXTINGUISHER, RECESSED CABINET	FIRE EXTINGUISHER, SURFACE MOUNT	EXISTING DOOR	DETAIL	NEW DOOR	PROPOSED ELEVATION
---	--	---	---	--	--	-------------	--	--	---	--	---	----------	---	--	--	--	--	---	---	-----------------	------------------	-------------	--------------------	-------------	--------------	-------------	----------------	--------------------	--------------------	-----------------------	-------------------------------------	----------------------------------	---------------	--------	----------	--------------------

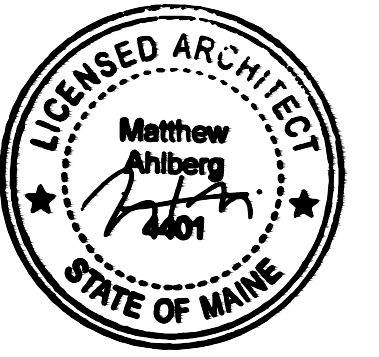

REVISIONS:

33 HAMPSHIRE STREET
COVER SHEET

DRAWING TITLE:
G.001

DATE OF ISSUE:
AUGUST 14, 2017
ISSUED FOR:
PERMIT SET

SCALE:
AS NOTED

PROJECT NAME:
RENOVATIONS AND ALTERATIONS
33 HAMPSHIRE STREET
PORTLAND, MAINE 04101

BARRETT MADE
HOMES - SPACES - DETAILS