

33 HAMPSHIRE STREET

RENOVATIONS + ALTERATIONS

PORTLAND, MAINE 04101

ISSUED FOR PERMITTING

DATE OF ISSUE: 08/24/2017

PROJECT TEAM:

ARCHITECT/CONTRACTOR:

BARRETT MADE
CONTACT: MATT AHLBERG, RA | ROB BARRETT
48 UNION WHARF
PORTLAND, ME 04101
PHONE 207.210.4421
E-MAIL matthew.ahlberg@barrettmade.com

STRUCTURAL CONSULTANTS:

CASCO BAY ENGINEERING
CONTACT: ERIC DUBE, P.E.
424 FORE ST #3A
PORTLAND, ME 04101
PHONE 207.842.2800
E-MAIL EricD@cascobayengineering.com



EXISTING VIEW:



KEY PLAN: HATCH REPRESENTS AREA OF PROPOSED INTERIOR RENOVATION & DECK ADDITION

DRAWING LIST:

GENERAL
G.001 33 HAMPSHIRE STREET COVER SHEET

ARCHITECTURAL
A.000 33 HAMPSHIRE STREET DEMO + LIFE SAFETY PLANS
A.001 33 HAMPSHIRE STREET DEMO + LIFE SAFETY PLANS
A.002 33 HAMPSHIRE STREET DEMO + LIFE SAFETY PLANS
A.003 33 HAMPSHIRE STREET DEMO + LIFE SAFETY PLANS
A.004 33 HAMPSHIRE STREET DEMO + LIFE SAFETY PLANS
A.101 33 HAMPSHIRE STREET FLOOR PLANS
A.102 33 HAMPSHIRE STREET FLOOR PLANS
A.301 33 HAMPSHIRE STREET ELEVATIONS + DETAILS

MATERIAL KEY:

COURSE GRAVEL	
CONCRETE	
STONE	
EARTH/COMPACT FILL	
GYPSPUM/PLASTER	
PLYWOOD	
BATT INSULATION	
FINISH WOOD	
ROUGH WOOD	
BLOCKING WOOD	
CONCRETE MASONRY	
BRICK MASONRY	
SAND/FINE GRAVEL	
RIGID INSULATION	
GLASS	


ARCHITECTURAL ABBREVIATIONS:

AB	ANCHOR BOLT	D	DRYER	GA	GAUGE
ACT	ACOUSTICAL CEILING TILE	DBL	DOUBLE	GAL	GALLON
ADDL	ADDITIONAL	DEFL	DEFLECTION	GALV	GALVANIZED
ADMIN	ADMINISTRATION	DEMO	DEMOLITION	GC	GENERAL CONTRACTOR
AFF	ABOVE FINISH FLOOR	DF	DRINKING FOUNTAIN	GL	GLASS
ALUM	ALUMINUM	DIA	DIAMETER	GR	GRANITE
AP	ACCESS PANEL	DIAG	DIAGONAL	GWB	GYPSPUM WALL BOARD
APV	ASPHALT PAVER	DIM	DIMENSION	GYP	GYPSPUM
ARCH	ARCHITECT	DR	DIRECTOR/DOOR	HD	HIGH DENSITY
BD	BOARD	DIV	DIVISION	HR	HOUR
BIT	BITUMINOUS	DN	DOWN	HC	HOLLOW CORE
BLDG	BUILDING	DWG	DRAWING	HDWR	HARDWARE
BLKG	BLOCKING	E	EAST	HFS	HALF FULL SCALE
BM	BENCHMARK	EA	EACH	HGT	HEIGHT
BRG	BEARING	EF	EXHAUST FAN	HM	HOLLOW METAL
BTW	BETWEEN	EJ	EXPANSION JOINT	HO	HOLD OPEN
CAB	CABINET	EL	ELEVATION	HORZ	HORIZONTAL
CB	CATCH BASIN	ELEV	ELEVATOR	HTG	HEATING
CEM	CEMENT	ELEV	ELECTRIC/ELECTRICAL	HTG	HEATING, VENTILATION & AIR CONDITIONING
CF	CUBIC FEET	EQ	EQUAL	HW	HOT WATER
CIRC	CIRCLE/CIRCULAR	EWC	ELECTRIC WATER COOLER	HYD	HYDRANT
CJ	CONTROL JOINT	EXAM	EXAMINATION	INCL	INCLUDE/INCLUDING
CL	CENTER LINE	EXIST	EXISTING	ID	INSIDE DIAMETER
CLG	CEILING	EXT	EXTERIOR	IN	INCH
CLO	CLOSET	FBO	FURNISHED BY OWNER	INSUL	INSULATE/INSULATION
CMU	CONCRETE MASONRY UNIT	FCD	FLOOR CLEAN OUT	INT	INTERIOR
CO	CLEAN OUT	FD	FLOOR DRAIN	INV	INVERT
COL	COLUMN	FCP	FIRE CONTROL PANEL	JAN	JANITOR
CONC	CONCRETE	FE	FIRE EXTINGUISHER	JC	JANITOR CLOSET
CONST	CONSTRUCTION	FG	FIBERGLASS	JT	JOINT
CONT	CONTINUE, CONTINUOUS	FIN	FINISH	KIT	KITCHEN
COOR	CORRUGATED	FL	FLOOR	LAM	LAMINATE/LAMINATED
COORD	COORDINATED	FOS	FACE OF STUD	LAV	LAVATORY
CRS	COURSE	FRP	FIBERGLASS REINFORCED	LCC	LEAD COATED COPPER
CT	CERAMIC TILE	FT	FOOT	LF	LINEAR FOOT
CTV	CABLE TELEVISION LINE	FTG	FOOTING	LGT	LIGHT
CUH	CABINET UNIT HEATER	F.O.	FACE OF	LIN	LINEN
CY	CUBIC YARD				

MTRL	MATERIAL	QT	QUART	T	TREAD/TOILET
MAS	MASONRY	R	RADIUS/RISER/RANGE	TEL	TELEPHONE
MAX	MAXIMUM	RD	ROOF DRAIN	TEMP	TEMPERATURE/TEMPERED
MECH	MECHANICAL	REC	RECREATION	T&G	TONGUE & GROOVE
MED	MEDICAL	RECT	RECTANGLE	TH	THICKNESS
MFR	MANUFACTURER	REF	REFERENCE	T.O.	TOP OF
MGR	MANAGER	REQD	REQUIRED	TV	TELEVISION
MH	MANHOLE	REFR	REFRIGERATOR	TYP	TYPICAL
MIN	MINIMUM	REINF	REINFORCE/REINFORCING	UL	UNDERWRITERS LABORATORIES
MISC	MISCELLANEOUS	RESIL	RESILIENT	UNO	UNLESS NOTED OTHERWISE UTILITIES
MO	MASONRY OPENING	REV	REVISE/REVISION	VAR	VARIES
MOLD	MOLDING	RFG	ROOFING	VB	VAPOR BARRIER
MR	MOISTURE RESISTANT	RM	ROOM	VCT	VINYL COMPOSITE TILE
MTD	MOUNTED	RO	ROUGH OPENING	VENT	VENTILATOR/VENTILATION
MTG	MOUNTING	S	SOUTH/SINK	VERT	VERTICAL
MTL	METAL	SAN	SANITARY	VEST	VESTIBULE
N	NORTH	S.A.F.B.	SOUND ATTENUATION FIRE BATTS (BRACKET)	VR	VAPOR RETARDER
NATL	NATURAL	SC	SOLID CORE	W	WASHER/WATER/WEST/WIDTH
NIC	NOT IN CONTRACT	SD	STORM DRAIN	WC	WITH WATER CLOSET
NL	NIGHT LIGHT	SECT	SECTION	WD	WOOD
NO	NUMBER	SF	SQUARE FOOT	WIND	WINDOW
NTS	NOT TO SCALE	SHT	SHEET	W/O	WITHOUT
O.C.	ON CENTER	SIM	SIMILAR	WWF	WELDED WIRE FABRIC
OFCl	OWNER FURNISHED CONTRACTOR INSTALLED OUNCE	SPEC	SPECIFICATION(S)	WWM	WELDED WIRE MESH
OZ	OUNCE	SPC	SWIMMING POOL CONTRACTOR		
PART BD	PARTIAL BOARD	SQ	SQUARE		
PC	PIECE	STC	SOUND TRANSMISSION		
PL	PLATE	STD	STANDARD		
PLAS	PLASTIC	STL	STEEL		
PLAM	PLASTIC LAMINATE	STOR	STORAGE		
PLYWD	PLYWOOD	ST ST	STAINLESS STEEL		
PNT	PAINT	SUSP	SUSPENDED		
POLY	POLYURETHANE				
PREP	PREPARATION				
PSF	POUNDS/SQUARE FOOT				
PSI	POUNDS/SQUARE INCH				
PT	PRESERVATIVE TREATED				
PTD	PAINTED				
PVMT	PAVEMENT				

ARCHITECTURAL SYMBOLS:

FINISH MATERIAL		BUILDING SECTION	
ROOM NUMBER		BUILDING ELEVATION	
DOOR NUMBER		WALL SECTION	
WINDOW TYPE		INTERIOR ELEVATION	
PARTITION TYPE		COLUMN REFERENCE LINE	
REVISION REFERENCE		EXISTING DOOR	
FIRE EXTINGUISHER, RECESSED CABINET		NEW DOOR	
FIRE EXTINGUISHER, SURFACE MOUNT			
DETAIL			
PROPOSED ELEVATION			

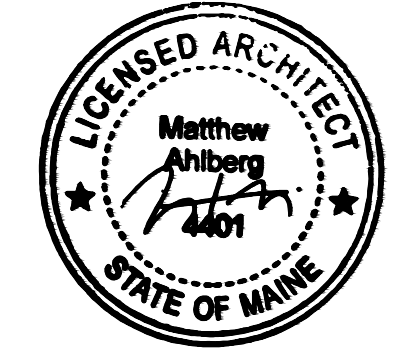

REVISIONS:

33 HAMPSHIRE STREET
COVER SHEET

G.001

DATE OF ISSUE: AUGUST 24, 2017
ISSUED FOR: PERMIT SET

SCALE: AS NOTED
BARRETT MADE
HOMES - SPACES - DETAILS

PROJECT NAME:
RENOVATIONS AND ALTERATIONS
33 HAMPSHIRE STREET
PORTLAND, MAINE 04101

THIS DRAWING IS THE PROPERTY OF BARRETT MADE AND IS NOT TO BE REPRODUCED OR COPIED IN ANY MANNER WITHOUT THE WRITTEN PERMISSION OF BARRETT MADE.