

33 HAMPSHIRE STREET

RENOVATIONS + ALTERATIONS
PORTLAND, MAINE 04101

ISSUED FOR PERMITTING
DATE OF ISSUE: 08/31/2017

PROJECT TEAM:

ARCHITECT/CONTRACTOR:

BARRETT MADE
CONTACT: MATT AHLBERG, RA | ROB BARRETT
48 UNION WHARF
PORTLAND, ME 04101
PHONE 207.210.4421
E-MAIL matthew.ahlberg@barrettmade.com

STRUCTURAL CONSULTANTS:

CASCO BAY ENGINEERING
CONTACT: ERIC DUBE, P.E.
424 FORE ST #3A
PORTLAND, ME 04101
PHONE 207.842.2800
E-MAIL EricD@cascobayengineering.com



EXISTING VIEW:



KEY PLAN: HATCH REPRESENTS AREA OF PROPOSED INTERIOR RENOVATION & DECK ADDITION

DRAWING LIST:

GENERAL
G.001 33 HAMPSHIRE STREET COVER SHEET

ARCHITECTURAL
A.000 33 HAMPSHIRE STREET DEMO + LIFE SAFETY PLANS
A.001 33 HAMPSHIRE STREET DEMO + LIFE SAFETY PLANS
A.002 33 HAMPSHIRE STREET DEMO + LIFE SAFETY PLANS
A.003 33 HAMPSHIRE STREET DEMO + LIFE SAFETY PLANS
A.004 33 HAMPSHIRE STREET DEMO + LIFE SAFETY PLANS
A.101 33 HAMPSHIRE STREET FLOOR PLANS
A.102 33 HAMPSHIRE STREET FLOOR PLANS
A.301 33 HAMPSHIRE STREET ELEVATIONS + DETAILS

MATERIAL KEY:

COURSE GRAVEL	
CONCRETE	
STONE	
EARTH/COMPACT FILL	
GYPSUM/PLASTER	
PLYWOOD	
BATT INSULATION	
FINISH WOOD	
ROUGH WOOD	
BLOCKING WOOD	
CONCRETE MASONRY	
BRICK MASONRY	
SAND/FINE GRAVEL	
RIGID INSULATION	
GLASS	


ARCHITECTURAL ABBREVIATIONS:

AB	ANCHOR BOLT	D	DRYER	GA	GAUGE
ACT	ACOUSTICAL CEILING TILE	DBL	DOUBLE	GAL	GALLON
ADDL	ADDITIONAL	DEFL	DEFLECTION	GALV	GALVANIZED
ADMIN	ADMINISTRATION	DEMO	DEMOLITION	GC	GENERAL CONTRACTOR
AFF	ABOVE FINISH FLOOR	DF	DRINKING FOUNTAIN	GL	GLASS
ALUM	ALUMINUM	DIA	DIAMETER	GR	GRANITE
AP	ACCESS PANEL	DIAG	DIAGONAL	GWB	GYPSUM WALL BOARD
APV	ASPHALT PAVEMENT	DIM	DIMENSION	GYP	GYPSUM
ARCH	ARCHITECT	DR	DIRECTOR/DOOR	HD	HIGH DENSITY
BD	BOARD	DIV	DIVISION	HR	HOUR
BIT	BITUMINOUS	DN	DOWN	HC	HOLLOW CORE
BLDG	BUILDING	DWG	DRAWING	HDWR	HARDWARE
BLKG	BLOCKING	E	EAST	HFS	HALF FULL SCALE
BM	BENCHMARK	EA	EACH	HGT	HEIGHT
BRG	BEARING	EF	EXHAUST FAN	HM	HOLLOW METAL
BTW	BETWEEN	EJ	EXPANSION JOINT	HO	HOLD OPEN
		EL	ELEVATION	HORZ	HORIZONTAL
CAB	CABINET	ELEV	ELEVATOR	HTG	HEATING
CB	CATCH BASIN	ELEV	ELECTRIC/ELECTRICAL	HVAC	HEATING, VENTILATION & AIR CONDITIONING
CEM	CEMENT	EQ	EQUAL	HW	HOT WATER
CF	CUBIC FEET	EWC	ELECTRIC WATER COOLER	HYD	HYDRANT
CIRC	CIRCLE/CIRCULAR	EXAM	EXAMINATION	INCL	INCLUDE/INCLUDING
CJ	CONTROL JOINT	EXIST	EXISTING	ID	INSIDE DIAMETER
CL	CENTER LINE	EXT	EXTERIOR	IN	INSULATE/INSULATION
CLG	CEILING			INT	INTERIOR
CLO	CLOSET	FBO	FURNISHED BY OWNER	INV	INVERT
CMU	CONCRETE MASONRY UNIT	FCO	FLOOR CLEAN OUT	JAN	JANITOR
CO	CLEAN OUT	FD	FLOOR DRAIN	JC	JANITOR CLOSET
COL	COLUMN	FCP	FIRE CONTROL PANEL	JT	JOINT
CONC	CONCRETE	FE	FIRE EXTINGUISHER	KIT	KITCHEN
CONST	CONSTRUCTION	FG	FIBERGLASS	LAM	LAMINATE/LAMINATED
CONT	CONTINUE, CONTINUOUS	FIN	FINISH	LAV	LAVATORY
COORD	CORRUGATED	FL	FLOOR	LCC	LEAD COATED COPPER
COORD	COORDINATED	FOS	FACE OF STUD	LF	LINEAR FOOT
CRS	COURSE	FRP	FIBERGLASS REINFORCED	LGT	LIGHT
CT	CERAMIC TILE			LIN	LINEN
CTV	CABLE TELEVISION LINE	FT	FOOT	LAV	LAVATORY
CUH	CABINET UNIT HEATER	FTG	FOOTING	LCC	LEAD COATED COPPER
CY	CUBIC YARD	F.O.	FACE OF	LF	LINEAR FOOT

MTR	MATERIAL	QT	QUART	T	TREAD/TOILET
MAS	MASONRY	R	RADIUS/RISER/RANGE	TEL	TELEPHONE
MAX	MAXIMUM	RD	ROOF DRAIN	TEMP	TEMPERATURE/TEMPERED
MECH	MECHANICAL	REC	RECREATION	T&G	TONGUE & GROOVE
MED	MEDICAL	RECT	RECTANGLE	TH	THICKNESS
MFR	MANUFACTURER	REF	REFERENCE	T.O.	TOP OF
MGR	MANAGER	REQD	REQUIRED	TV	TELEVISION
MH	MANHOLE	REFR	REFRIGERATOR	TYP	TYPICAL
MIN	MINIMUM	REIN	REINFORCE/REINFORCING	UL	UNDERWRITERS LABORATORIES
MISC	MISCELLANEOUS	RESIL	RESILIENT	UNO	UNLESS NOTED OTHERWISE
MO	MASONRY OPENING	REV	REVISE/REVISION	UTIL	UTILITIES
MOLD	MOLDING	RFG	ROOFING	VAR	VARIES
MR	MOISTURE RESISTANT	RM	ROOM	VB	VAPOR BARRIER
MTD	MOUNTED	RO	ROUGH OPENING	VCT	VINYL COMPOSITE TILE
MTG	MOUNTING	S	SOUTH/SINK	VENT	VENTILATOR/VENTILATION
MTL	METAL	SAN	SANITARY	VERT	VERTICAL
N	NORTH	S.A.F.B.	SOUND ATTENUATION FIRE BATT(S) (BRACKET)	VEST	VESTIBULE
NATL	NATURAL	SC	SOLID CORE	VR	VAPOR RETARDER
NIC	NOT IN CONTRACT	SD	STORM DRAIN	W	WASHER/WATER/WEST/WIDTH
NL	NIGHT LIGHT	SECT	SECTION	W/	WITH
NO	NUMBER	SF	SQUARE FOOT	WC	WATER CLOSET
NTS	NOT TO SCALE	SHT	SHEET	WD	WOOD
		SIM	SIMILAR	WIND	WINDOW
O.C.	ON CENTER	SPEC	SPECIFICATION(S)	W/O	WITHOUT
OFCl	OWNER FURNISHED CONTRACTOR INSTALLED	SPC	SWIMMING POOL CONTRACTOR	WWF	WELDED WIRE FABRIC
OZ	OUNCE	SO	SQUARE	WWM	WELDED WIRE MESH
		STC	SOUND TRANSMISSION COEFFICIENT		
PART BD	PARTIAL BOARD	STD	STANDARD		
PC	PIECE	STL	STEEL		
PL	PLATE	STOR	STORAGE		
PLAS	PLASTIC	ST ST	STAINLESS STEEL		
PLAM	PLASTIC LAMINATE	SUSP	SUSPENDED		
PLYWD	PLYWOOD				
PNT	PAINT				
POLY	POLYURETHANE				
PREP	PREPARATION				
PSF	POUNDS/SQUARE FOOT				
PSI	POUNDS/SQUARE INCH				
PT	PRESERVATIVE TREATED				
PTD	PAINTED				
PVMT	PAVEMENT				

ARCHITECTURAL SYMBOLS:

FINISH MATERIAL		BUILDING SECTION	
ROOM NUMBER		BUILDING ELEVATION	
DOOR NUMBER		WALL SECTION	
WINDOW TYPE		INTERIOR ELEVATION	
PARTITION TYPE		COLUMN REFERENCE LINE	
REVISION REFERENCE		FIRE EXTINGUISHER, RECESSED CABINET	
FIRE EXTINGUISHER, SURFACE MOUNT		FIRE EXTINGUISHER, SURFACE MOUNT	
DETAIL		EXISTING DOOR	
PROPOSED ELEVATION		NEW DOOR	

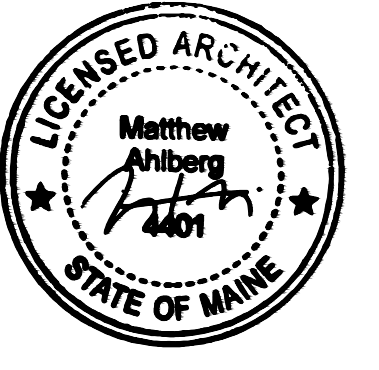

REVISIONS:

33 HAMPSHIRE STREET
COVER SHEET

G.001

DATE OF ISSUE: AUGUST 31, 2017
ISSUED FOR: PERMIT SET
SCALE: AS NOTED

BARRETT MADE
HOMES - SPACES - DETAILS

PROJECT NAME:
RENOVATIONS AND ALTERATIONS
33 HAMPSHIRE STREET
PORTLAND, MAINE 04101

THIS DRAWING IS THE PROPERTY OF BARRETT MADE AND IS NOT TO BE COPIED OR REPRODUCED WITHOUT THE WRITTEN CONSENT OF BARRETT MADE.