



03 DEMO PLAN  
 1/8" = 1'-0"

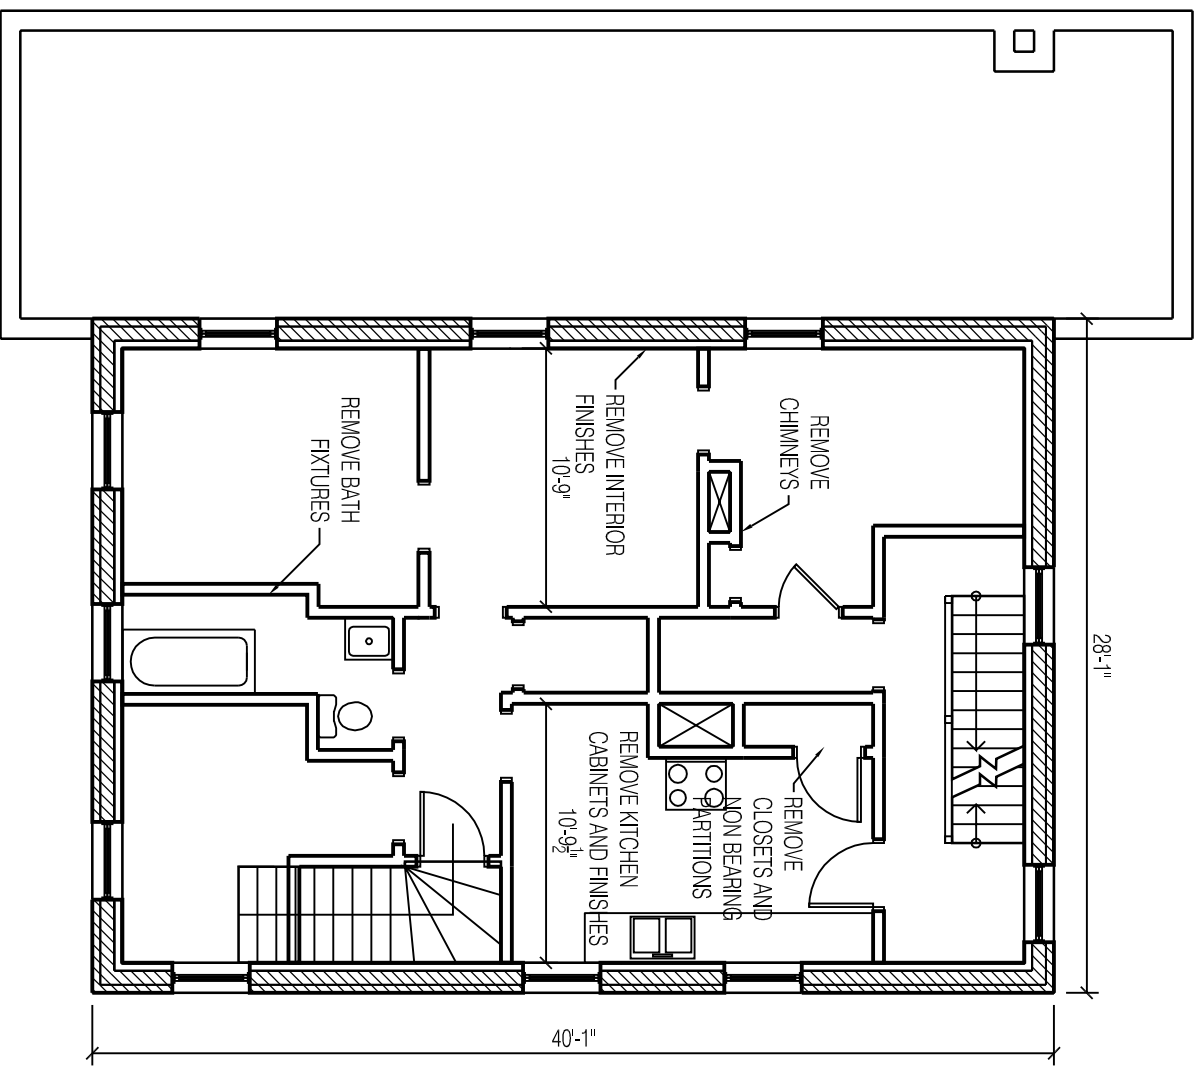

02 DEMO PLAN  
 1/8" = 1'-0"

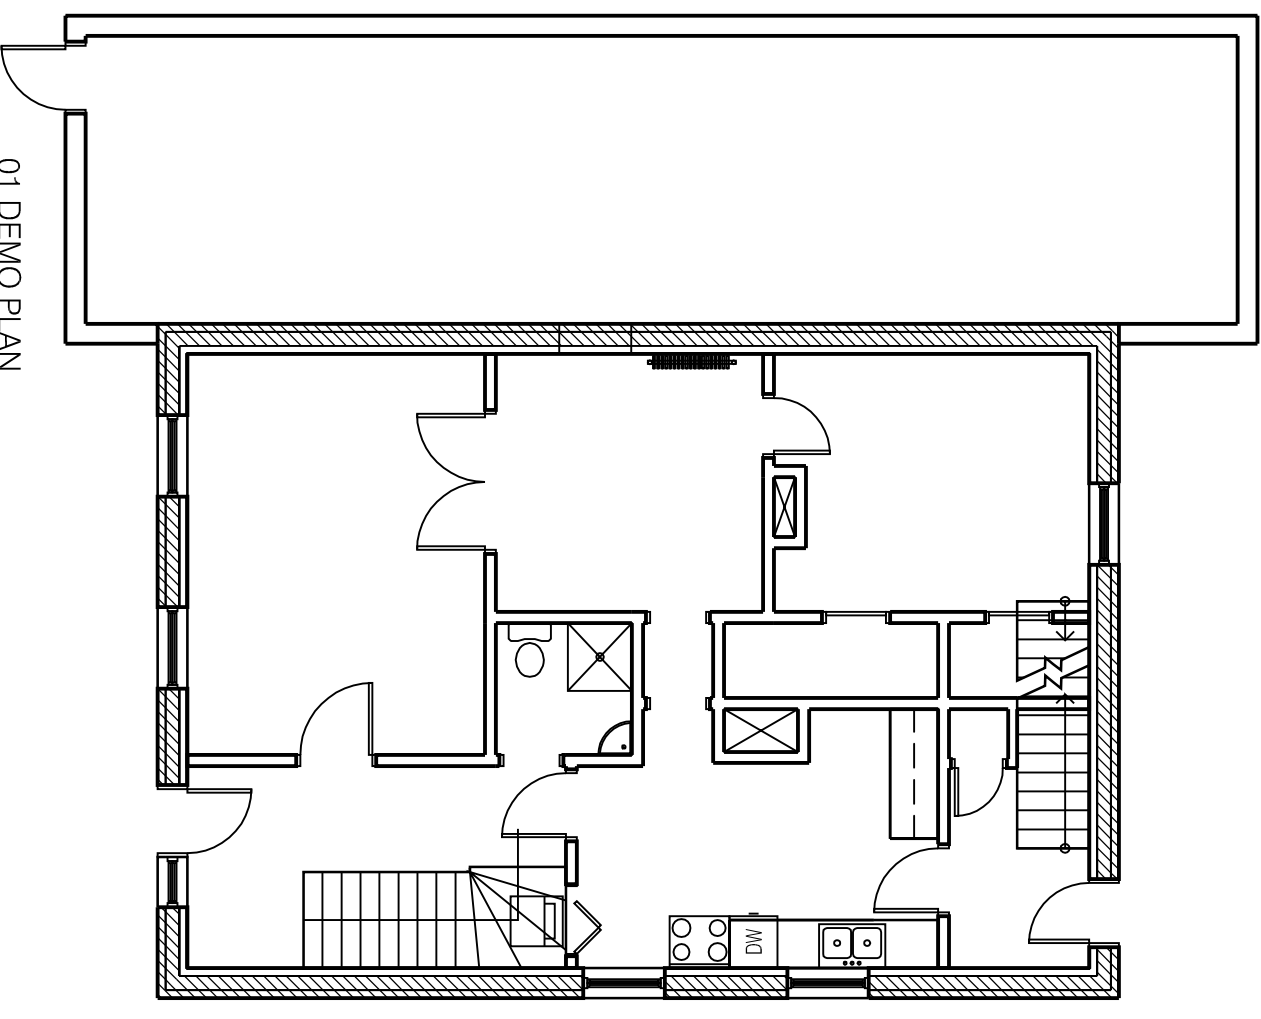

01 DEMO PLAN  
 1/8" = 1'-0"

DATE:	9.29.2014
DRAWN BY:	BB