



1 EXISTING SECTION
1/2" = 1'-0"

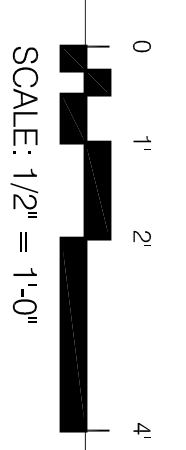

PROSPECT

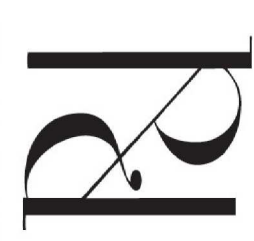

DESIGN

58 FORE ST., PORTLAND, ME
www.prospectdesign.me

T. 207.749.7400

MCINTYRE
76 INDIA STREET
MOLLY MCINTYRE

EXISTING SECTION

PERMIT SET

SHEET TITLE
REVISION

DESIGNED BY: RB
DATE: November 28, 2014

A-3.0