


26' 8" 13'

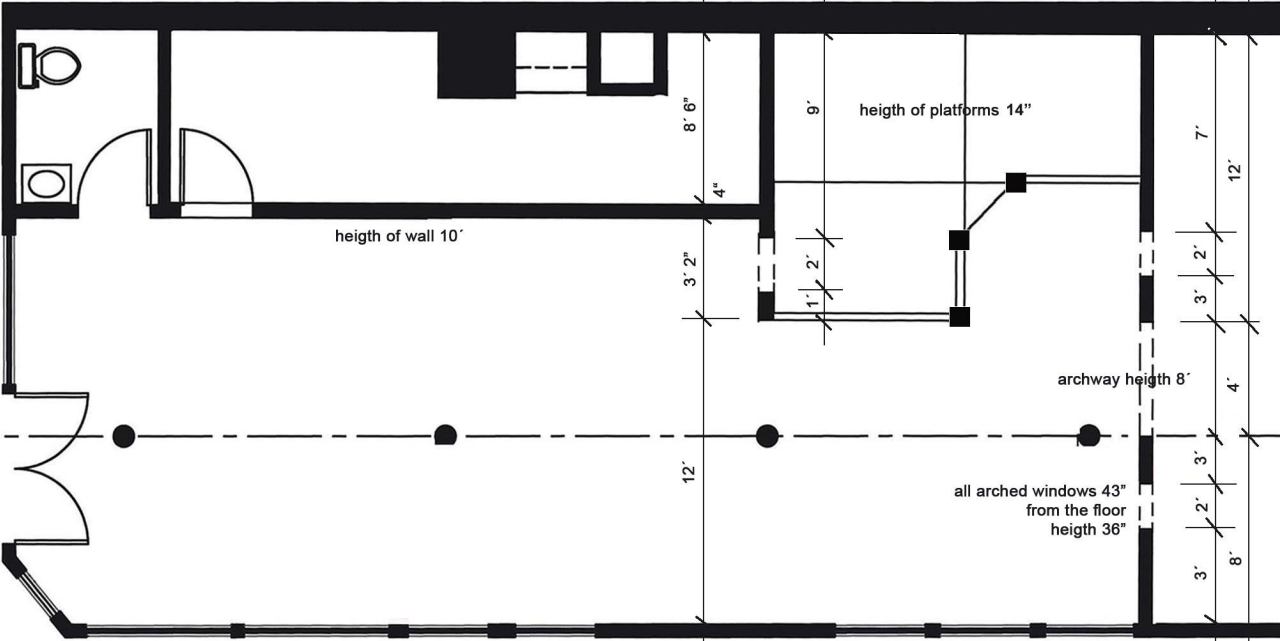

height of wall 10'

height of platforms 14"

archway height 8'

all arched windows 43"
from the floor
height 36"

12'

3' 2"

8' 6"

9'

7'

12'

3'

2'

4'

3'

2'

8'

4"

1'

2'

4"