

Exit Door

SUITE 200



LARGE CONFERENCE (13'x12')



SMALL CONFERENCE (12.5'x12.5')

KIT.

BA1

SUITE 202


DATA

STO.

FILE



SMALL CONFERENCE (12.5'x10')

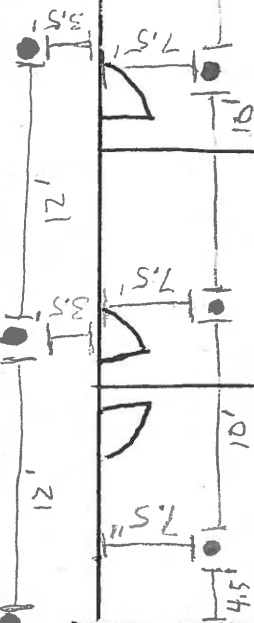

OFFICE 3 (12'x10')

OFFICE 4 (15'x10')

Exit Door

OFFICE 6 (10.5'x11.5')

OFFICE 5

• Sprinkler heads