

ARCHITECTS
I hereby certify that this plan, specification, or report was prepared by me or under my direct supervision and that I am a duly Licensed Architect under the laws of the State of Maine.

Print Name: Sean M. Wagner, AIA

Date: 08-01-2014 License #: ARC4112


NewStudioArchitecture

4431 Lake Avenue South
White Bear Lake, MN 55110

p: 651.207.5527 f: 651.207.8247

ANTHROPOLOGIE


60 Pearl Street
Portland, ME 04101

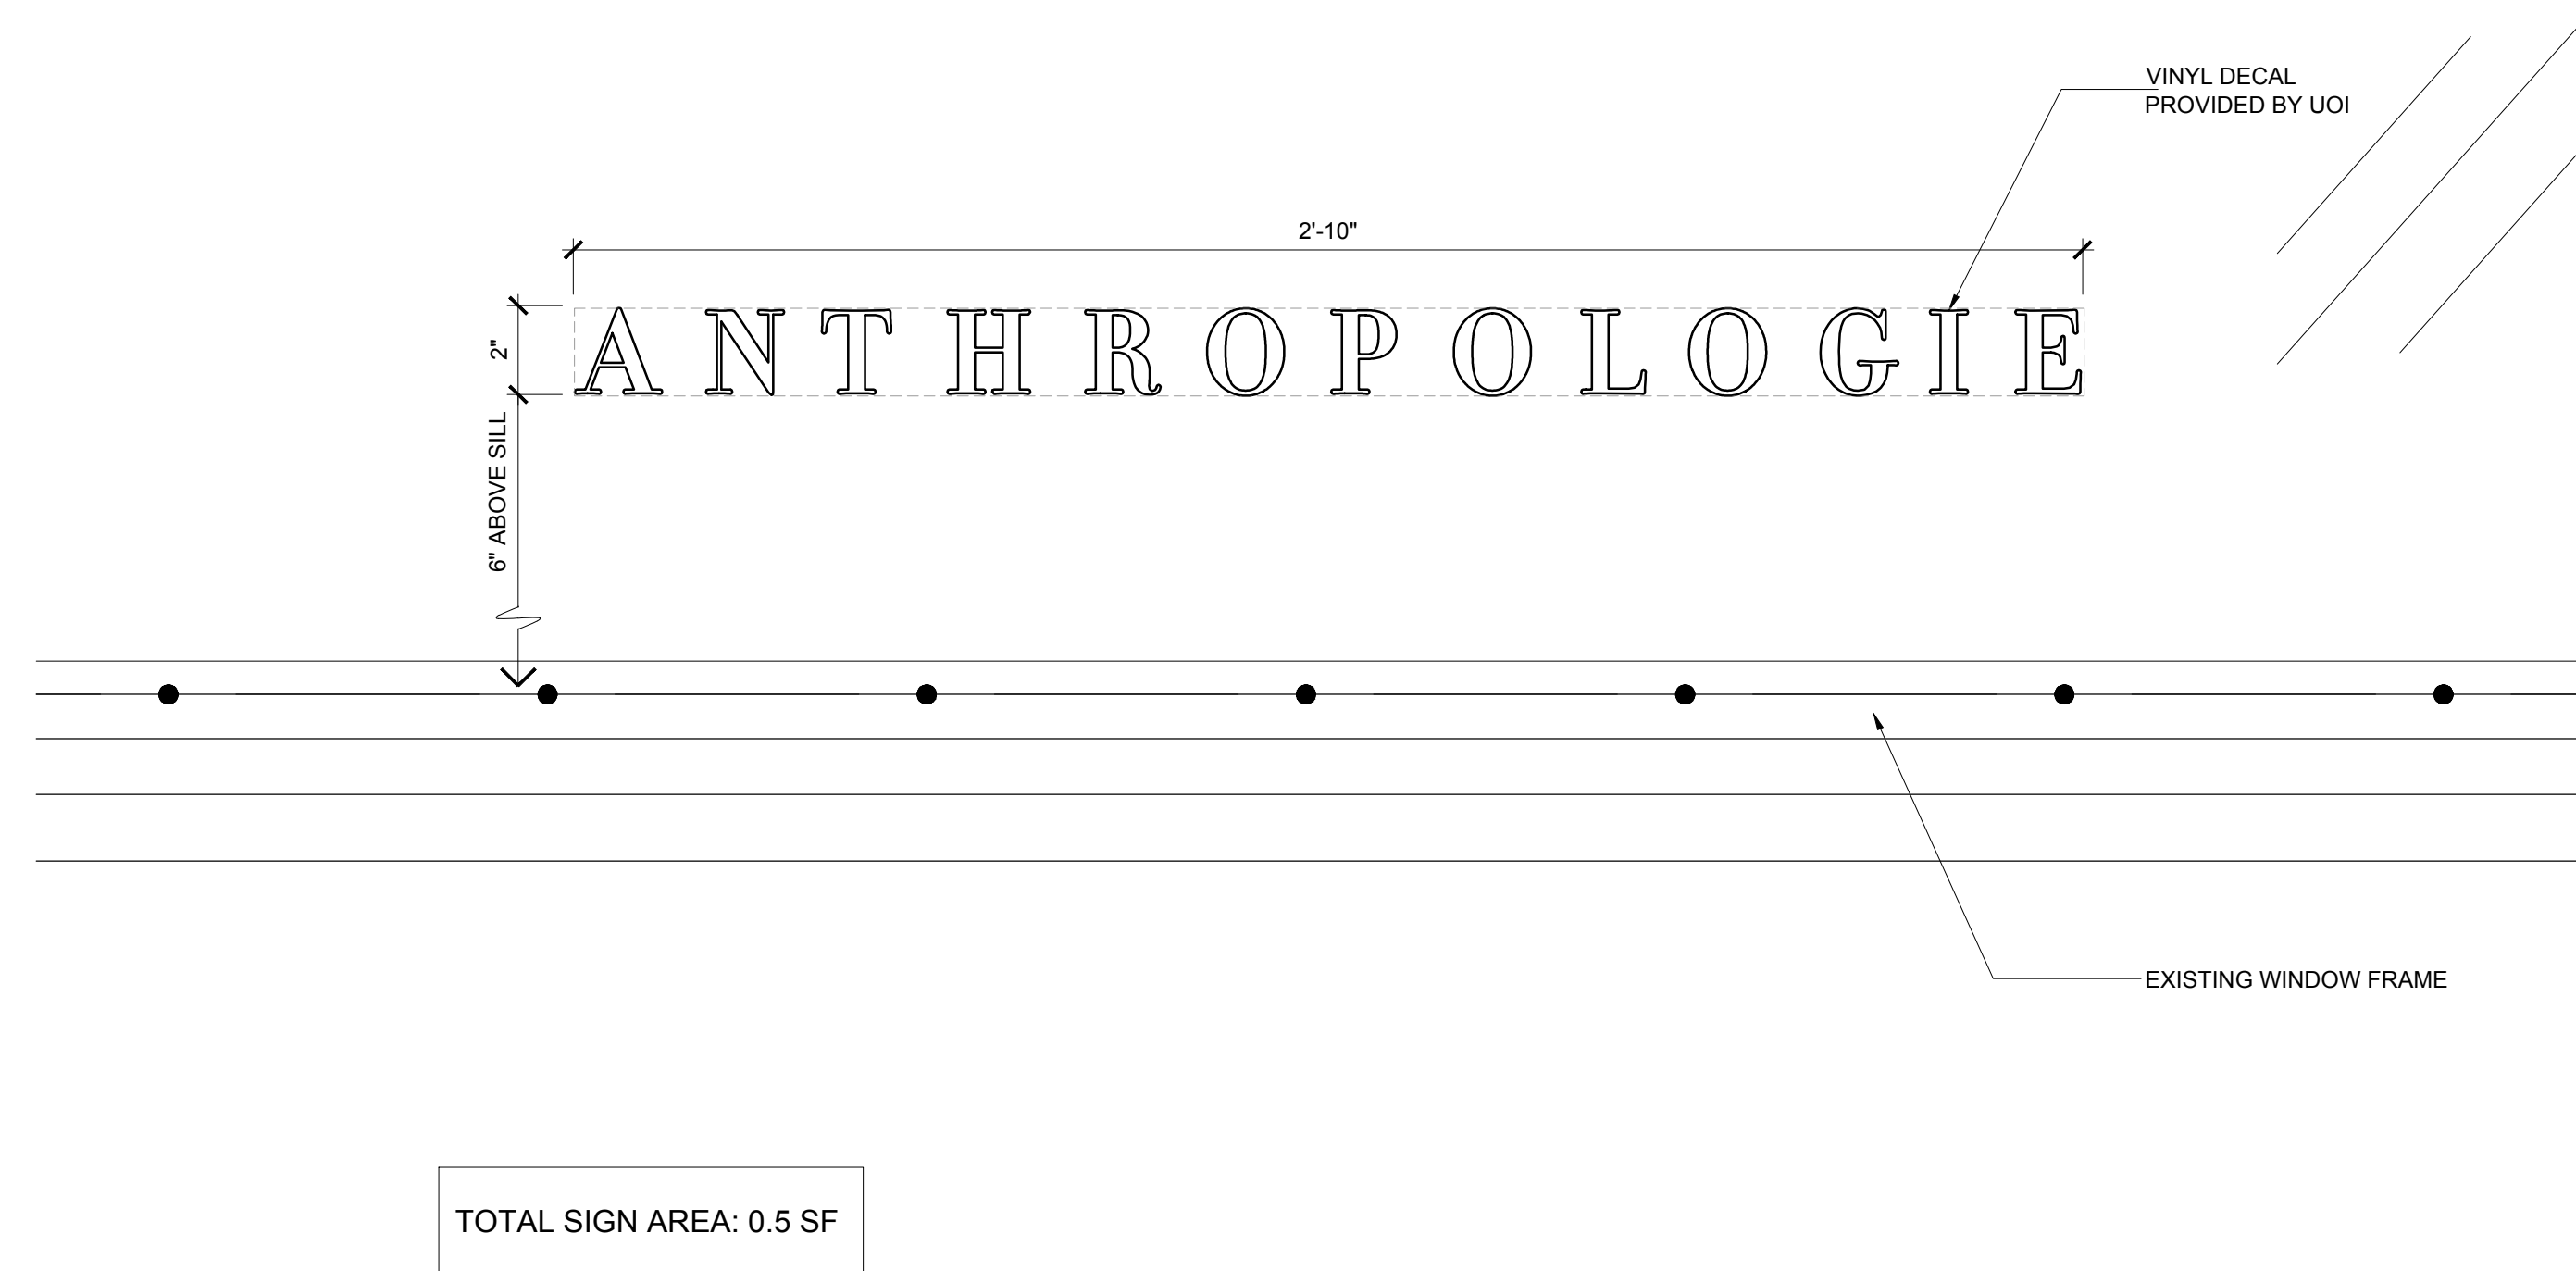

TOTAL SIGN AREA: 0.5 SF

5 VINYL WINDOW DECAL

A310 SCALE: 3" = 1'-0"

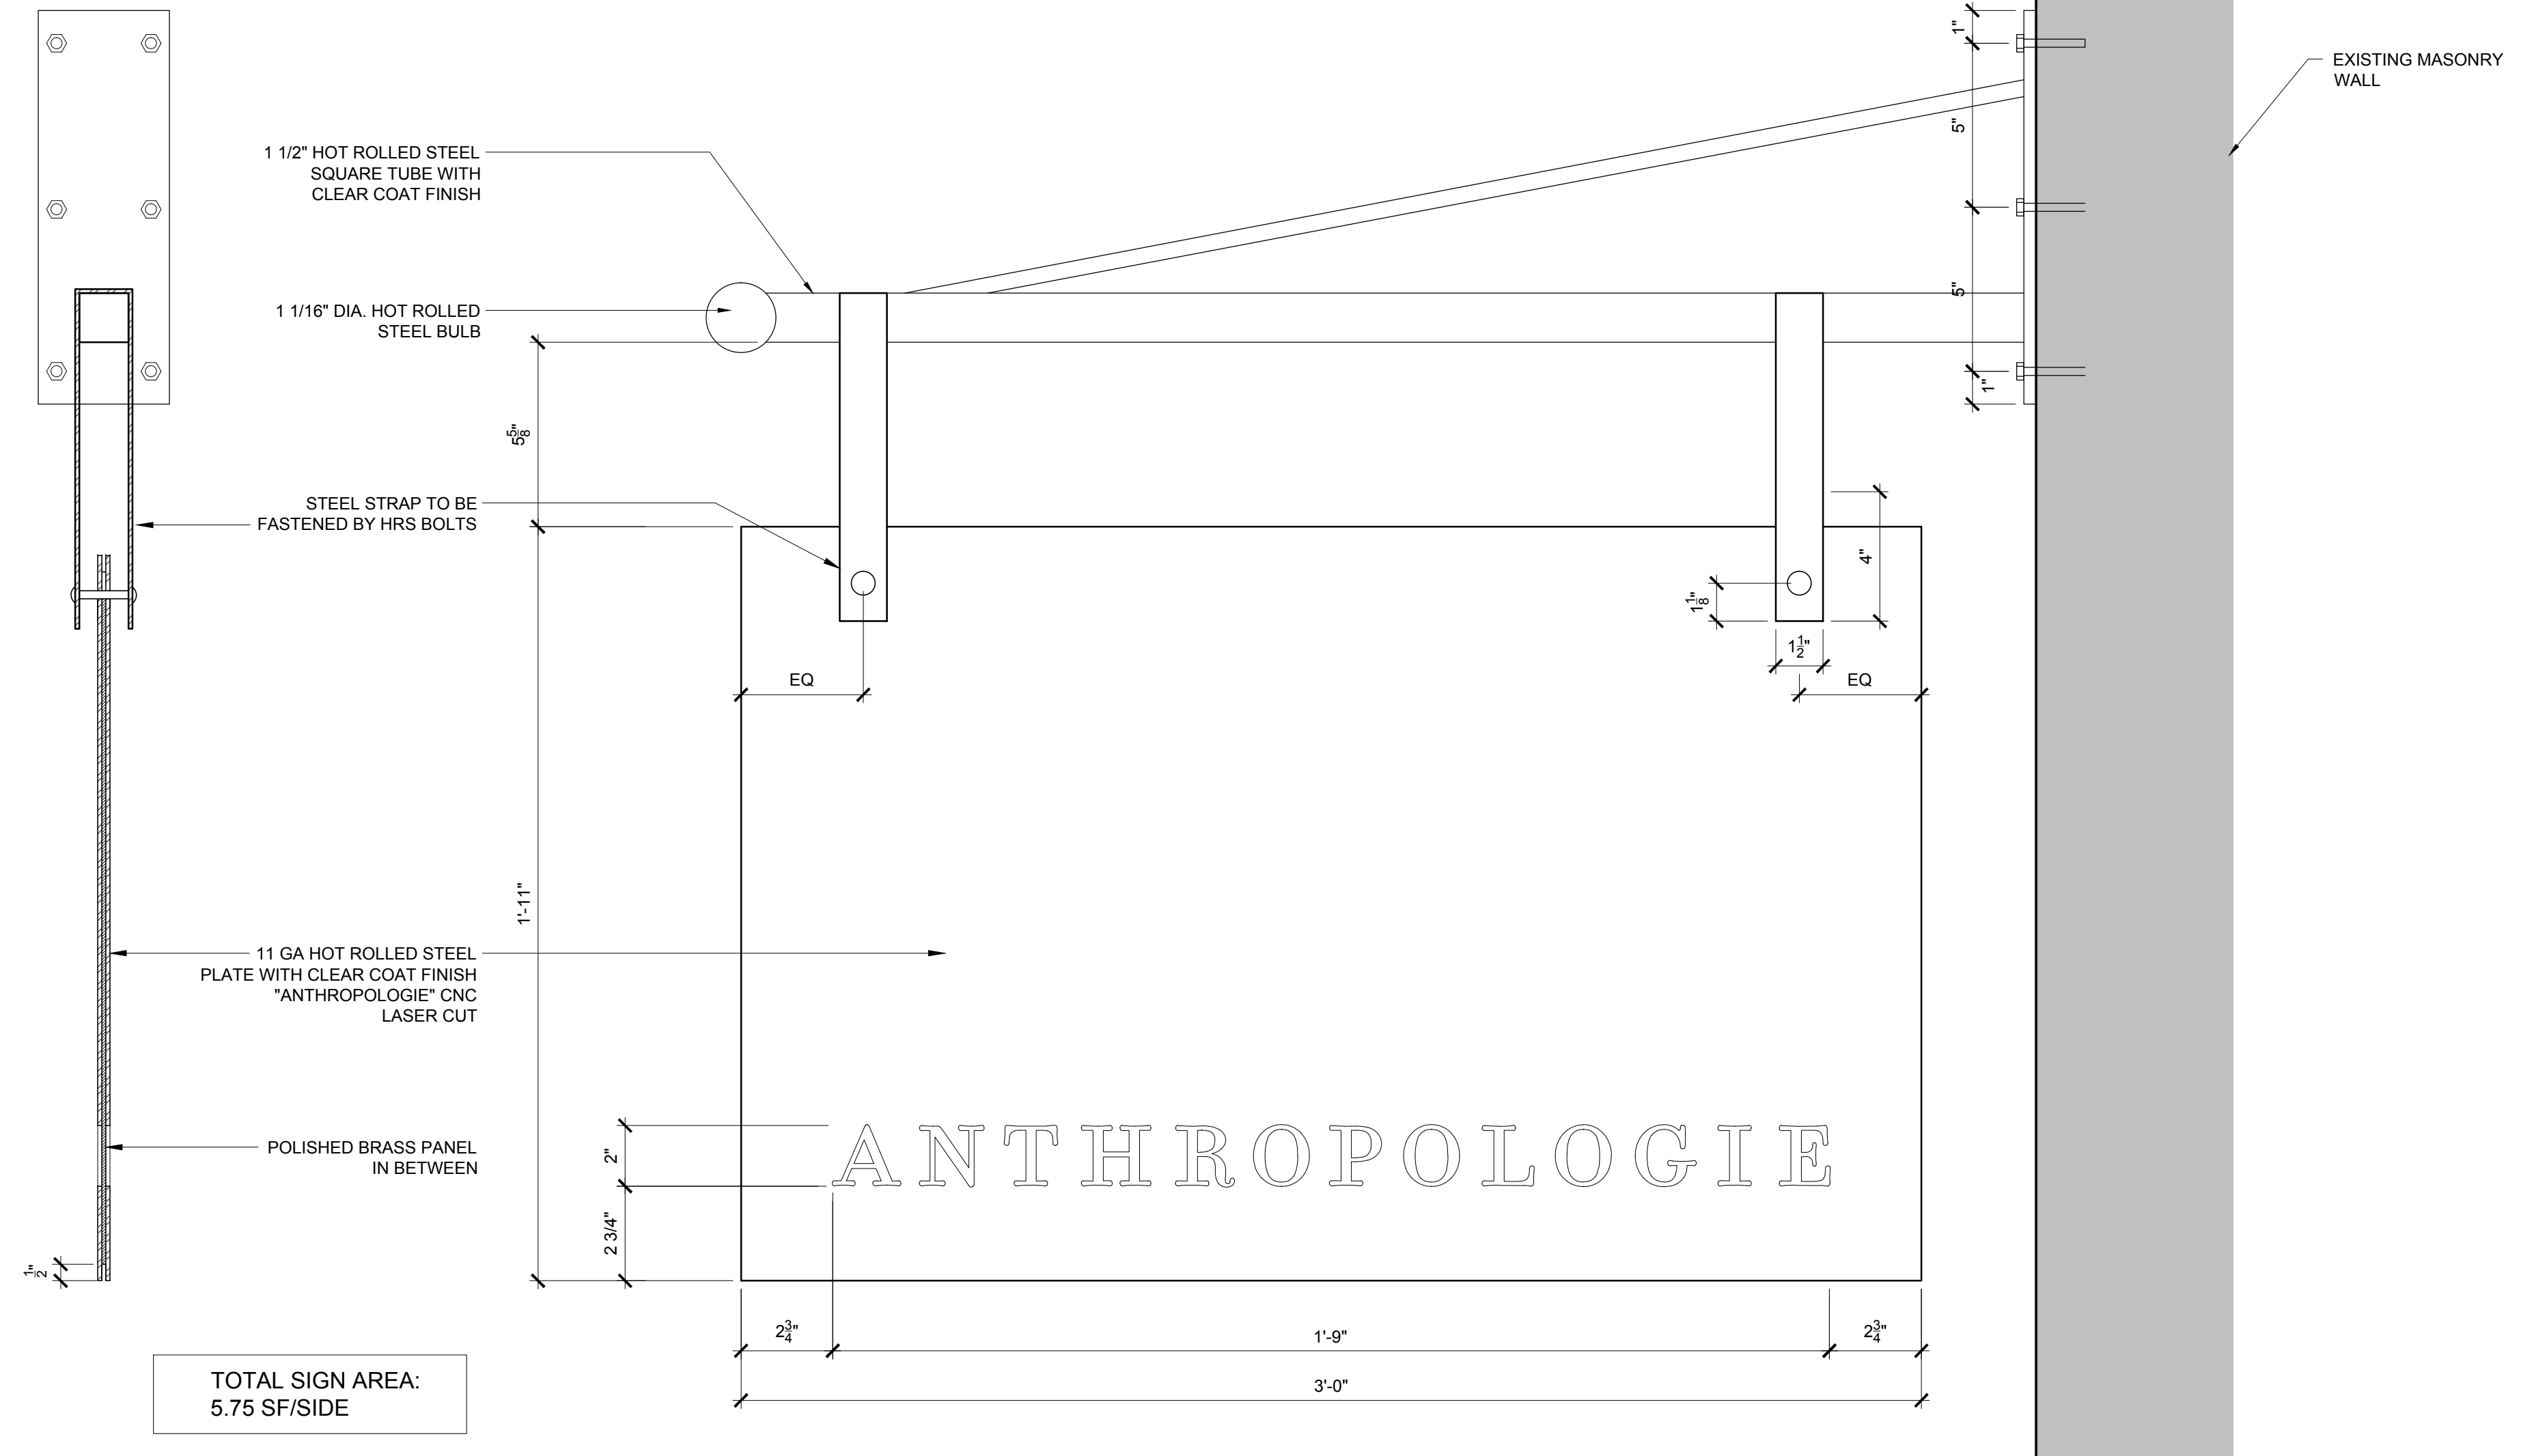


TOTAL SIGN AREA:
5.75 SF/SIDE

4 BLADE SIGN SECTION

A310 SCALE: 3" = 1'-0"


3 BLADE SIGN ELEVATION

A310 SCALE: 3" = 1'-0"

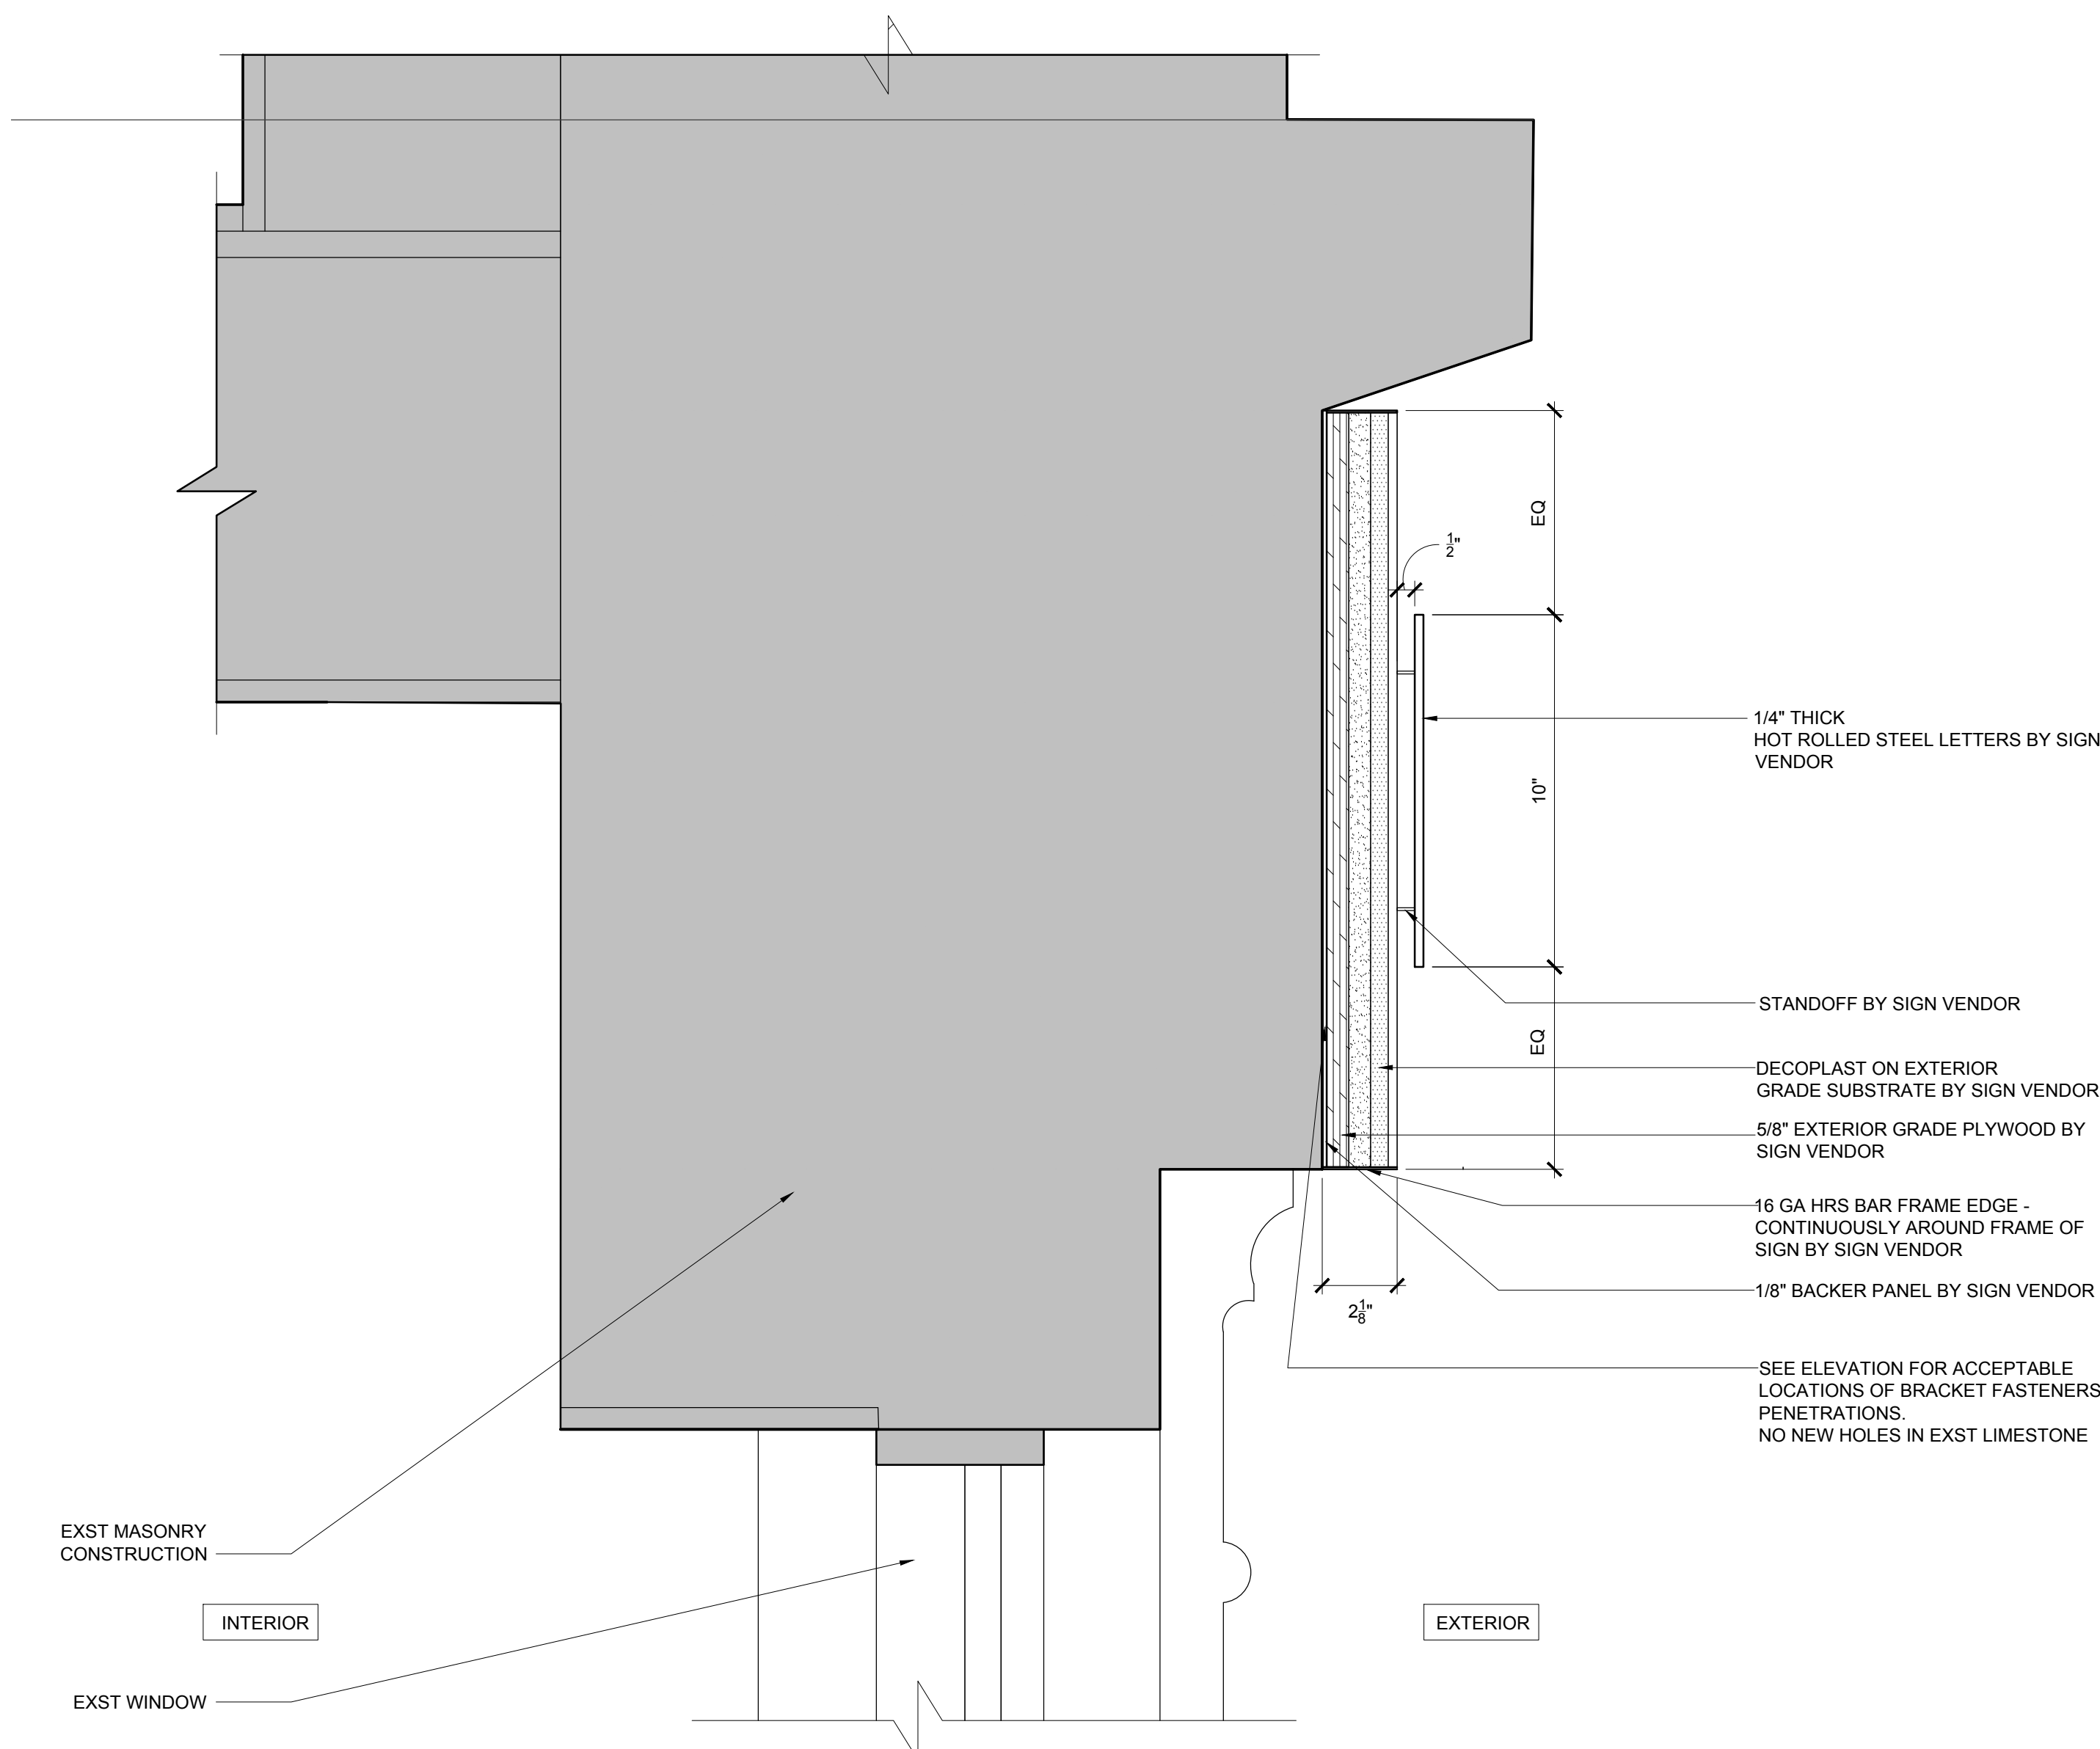

2 SECTION DETAIL AT WALL SIGN

A310 SCALE: 3" = 1'-0"

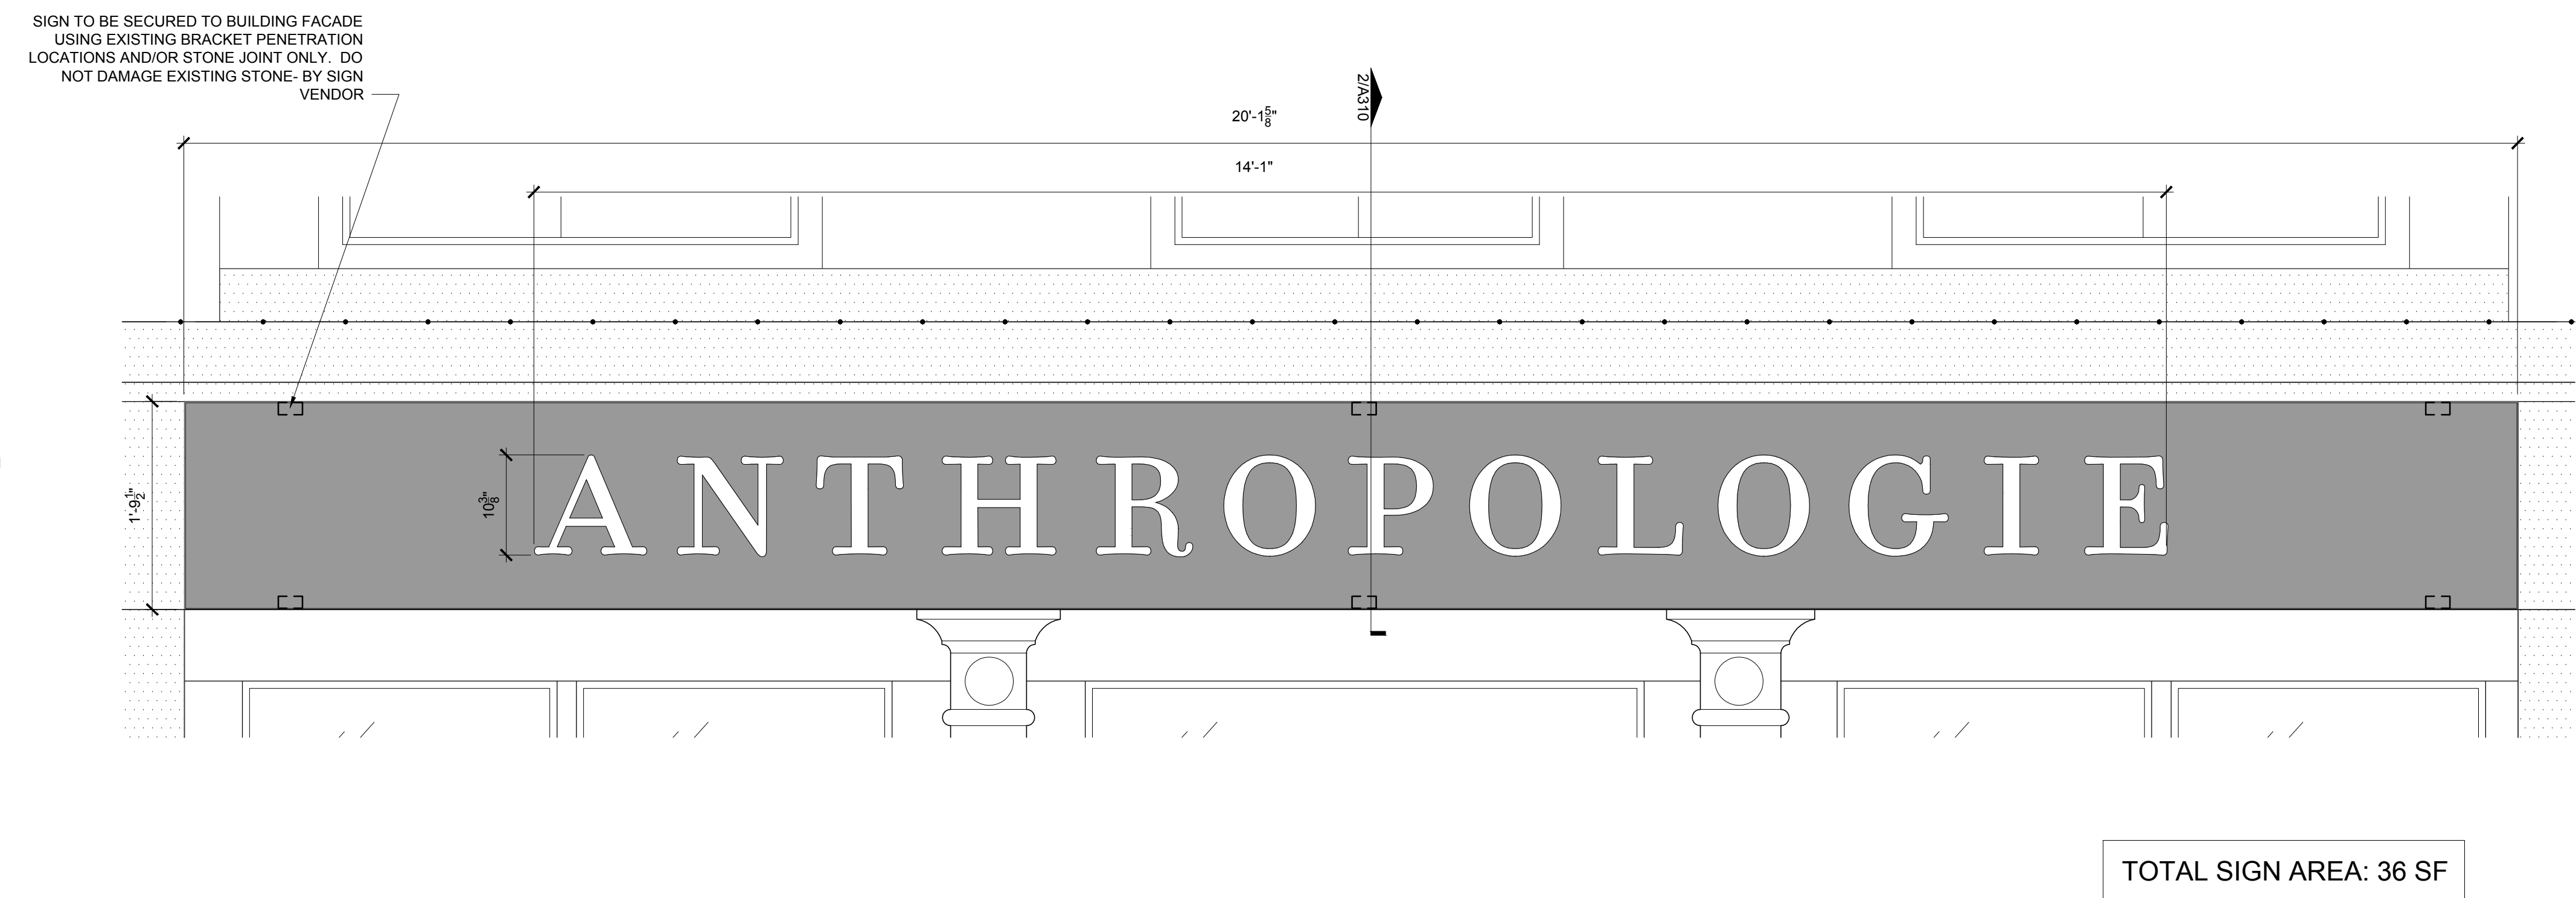

TOTAL SIGN AREA: 36 SF

1 WALL SIGN ON MIDDLE STREET

A310 SCALE: 1" = 1'-0"

DRAWN BY: BH CHECKED BY: SMW

NSA PROJECT NUMBER: 2013-99

PROJECT PHASE: CD

ISSUE / DATE:

100% CHECKSET 07-11-2014

BID/PERMIT 08-01-2014

REVISION:

SHEET TITLE:
EXTERIOR
STOREFRONT
SIGNAGE

SHEET NO:

A310