

ARCHITECTS
I hereby certify that this plan, specification, or report was prepared by me or under my direct supervision and that I am a duly Licensed Architect under the laws of the State of Maine.

Print Name: Sean M. Wagner, AIA

Date: 08-01-2014 License #: ARC4112




NewStudioArchitecture

4431 Lake Avenue South
White Bear Lake, MN 55110

p: 651.207.5527 f: 651.207.8247

ANTHROPOLOGIE

60 Pearl Street
Portland, ME 04101

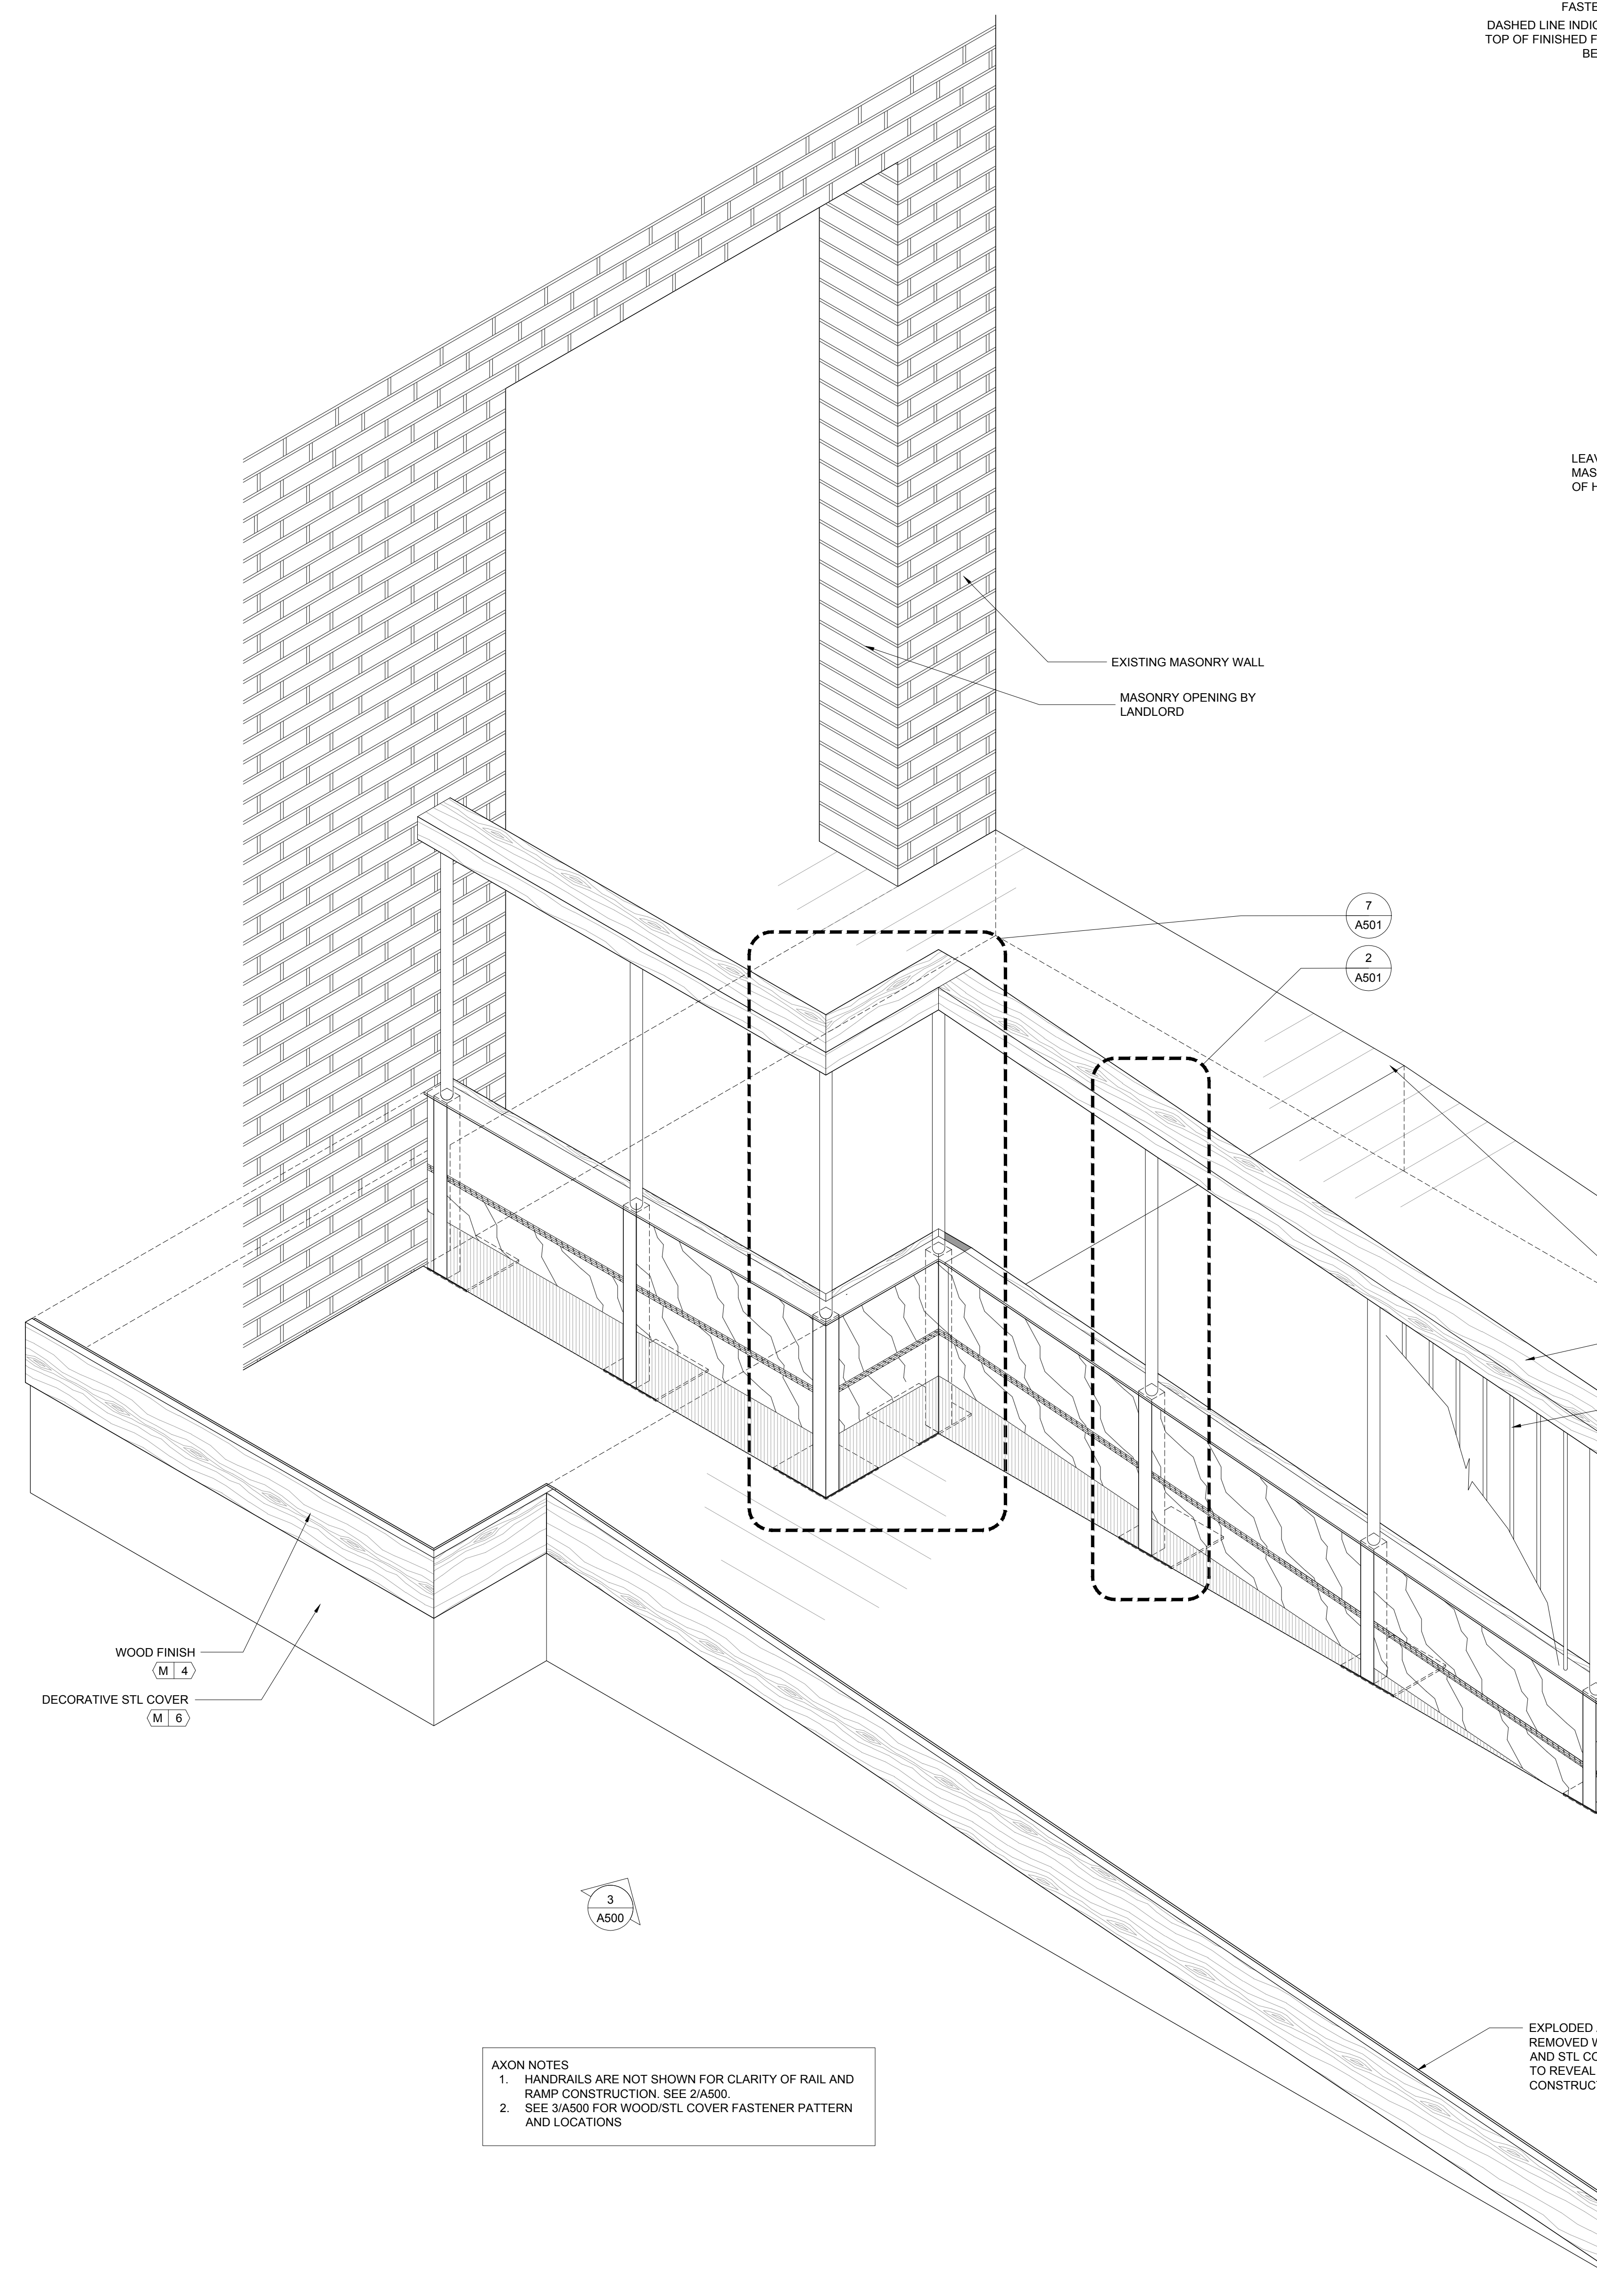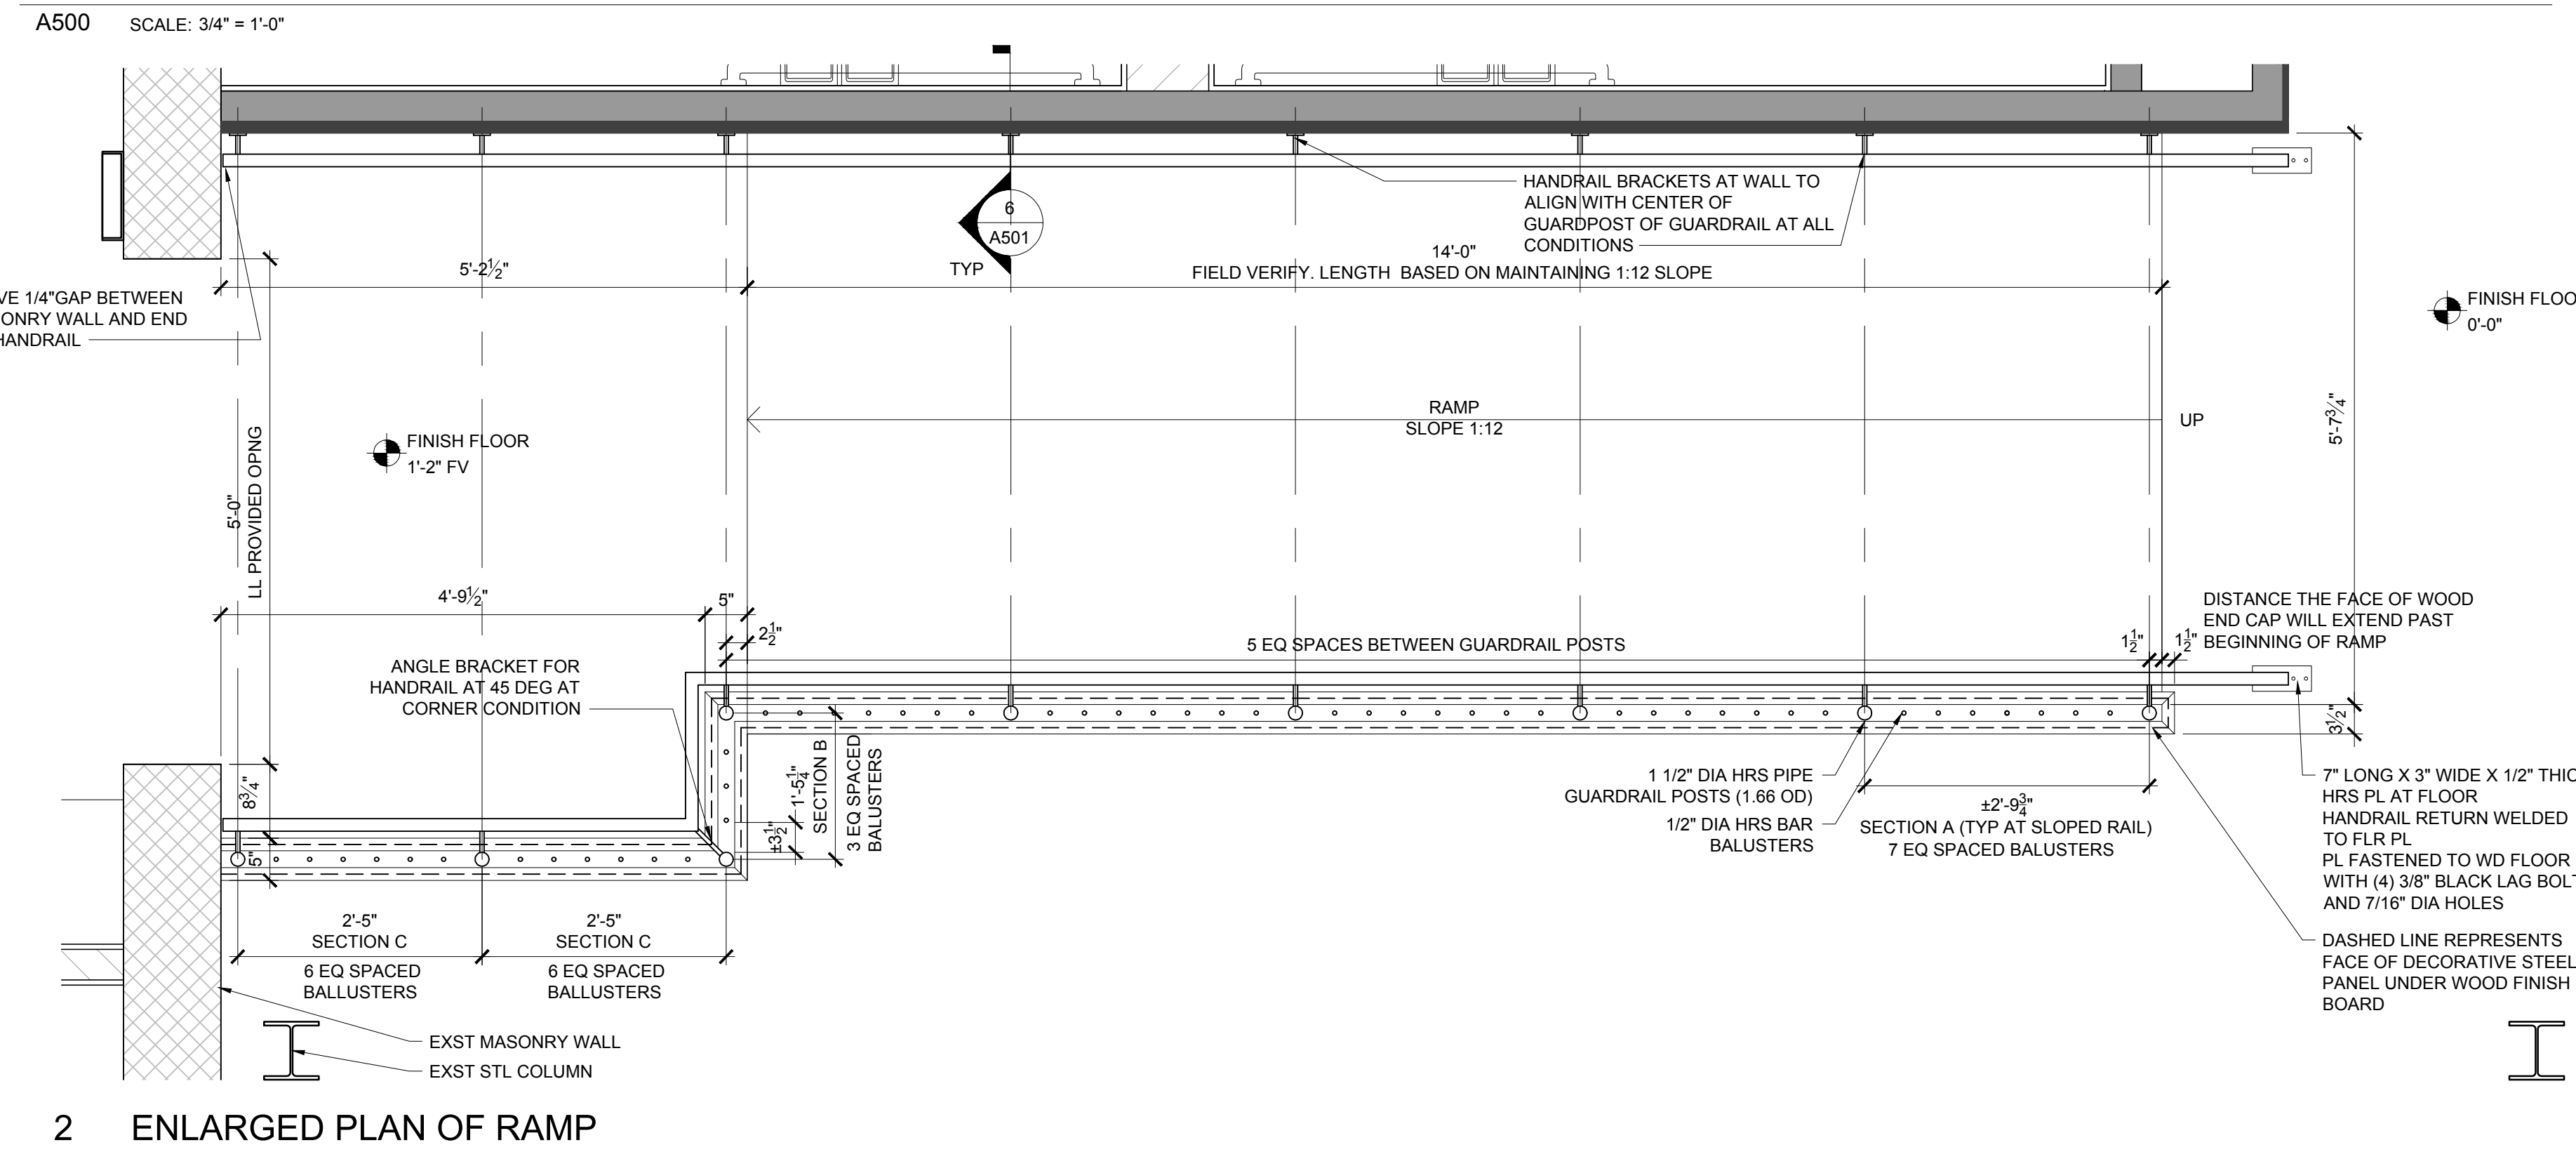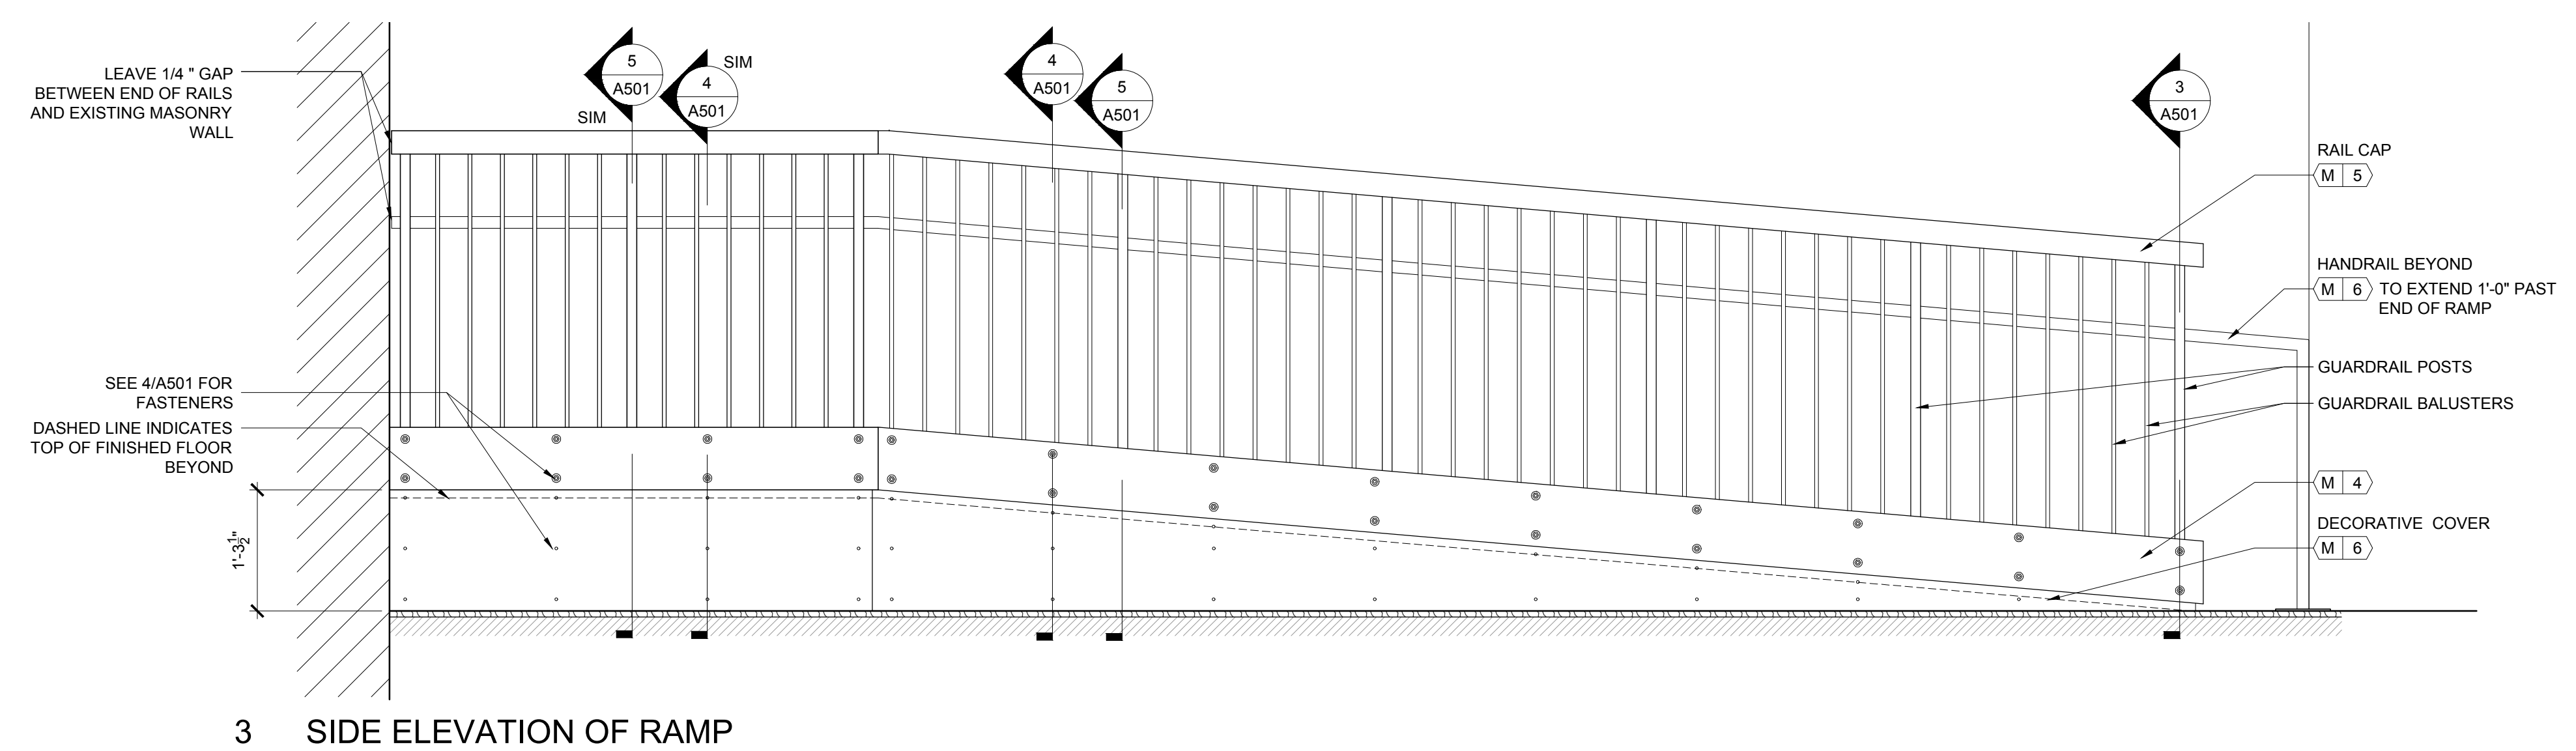

AXON NOTES
1. HANDRAILS ARE NOT SHOWN FOR CLARITY OF RAIL AND RAMP CONSTRUCTION. SEE 2/A500
2. SEE 3/A500 FOR WOOD/STL COVER FASTENER PATTERN AND LOCATIONS

DRAWN BY: MCN CHECKED BY: SWM
NSA PROJECT NUMBER: 2013-99
PROJECT PHASE: CD

ISSUE / DATE:
100% CHECKSET 07-11-2014
BID/PERMIT 08-01-2014

REVISION:

SHEET TITLE:
FEATURE RAMP

SHEET NO:
A500