


TENANT SUPPLIED MATERIAL RESPONSIBILITY MATRIX					
URBAN OUTFITTERS					
TSM NUMBER	CATEGORY	VENDOR	DET/SHT	QUANTITY	COMMENTS (INCLUDING QUANTITY)
TS001-TS099 LOW VOLTAGE AND ELECTRICAL SPECIALTIES					
TS-001A-D	AUDIO SYSTEM	PLAYNETWORK	V200		
TS100-TS199 LIGHTING					
TS-100	BULK LIGHTING	CAPITOL LIGHTING	A200		
TS-101	B18 STYLE CHANDELIERS	FLEETWOOD	A200	QTY: 5	SIZE: 30" H X 18" W- FIXTURE X1
TS200-TS299 OPERATIONS					
TS-200	OFFICE CASEWORK	MISKO	A130		
TS-201	VISUAL MERCHANDISING CASEWORK	MISKO	A130		
TS-202	STORAGE ROOM CASEWORK	MISKO	A130		
TS-203	EMPLOYEE AREA CASEWORK	MISKO	A130		
TS-204	VISUAL MERCHANDISING MOVABLE TABLE	MISKO	A130		
TS-205	STORAGE SHELVING	PIPP	A130		
TS-206	HANGER MANAGEMENT SYSTEM	CAPSA SOLUTIONS	A130		
TS-207	LOCKERS	S & S INDUSTRIAL	A130		
TS-208	SAFETY CABINET	S & S INDUSTRIAL	A130		
TS-209	LADDER & PLATFORM	S & S INDUSTRIAL	A130		
TS-210	SHOP VAC	S & S INDUSTRIAL	A130		
TS-211	DUST DEPUTY	ONEIDA	A130		
TS-212	AIR FILTRATION SYSTEM	JET	A130		
TS400-TS499 SIGNAGE / STOREFRONT MATERIALS					
TS-400	BARRICADE GRAPHIC	PRINTING PLANT	D300	QTY: 2	
TS-401	BLADE SIGN	US SIGN AND MILL	A300	QTY: 1	
TS-402	VINYL DECAL SIGN	US SIGN AND MILL	A300	QTY:5	
TS-403	PLAQUE SIGN	US SIGN AND MILL	A300	QTY: 1	
TS-404	PIN MOUNTED, NON-ILLUMINATED SIGN	US SIGN AND MILL	A301	QTY: 1	
TS-405	NOT USED				
TS-406	ENTRY DOOR HANDLES	IRON STUDIO	A600	QTY:2	HARDWARE GROUP 7
TS500-TS599 STANDARDS					
TS-500	IN WALL STANDARDS	US SIGN AND MILL	A130		
TS600-TS699 FINISHES - FLOOR/WALL COVERING					
TS-600	COCOA MAT	MATS INC.	C102		F2
TS-602	RECLAIMED PLANK WOOD FLOORING (MIXED SPECIES)	URBAN EVOLUTIONS	C102		F3
TS-603	RECLAIMED PLANK WOOD (MIXED SPECIES)	URBAN EVOLUTIONS	C102		M3
TS-604	RECLAIMED 5" X 8" WOOD TIMBER	MISKO	C102		M4
TS-605	RECLAIMED 5" X 3" WOOD TIMBER	MISKO	C102		M5
TS-606	RECLAIMED CEDAR TIMBER	URBAN EVOLUTIONS	C102		M8
TS-607	RECLAIMED CEDAR TIMBER	URBAN ELVOLUTIONS	C102		M10
TS700-TS799 FITTING ROOMS					
TS-701	FITTING ROOM PRE HUNG OAK DOORS WITH OAK JAMBS	MISKO	A110	QTY:6	
TS-702	FITTING ROOM PRE HUNG ADA OAK DOOR WITH OAK JAMB	MISKO	A110	QTY:1	
TS-704	FITTING ROOM DOOR LEVERS	IRON STUDIO	A600	QTY:7	HARDWARE GROUP 8
TS-705	FITTING ROOM MIRROR FRAMES	IRON STUDIO	A110	QTY:7	HOT ROLLED STEEL, GC TO PROVIDE BEVELED MIRROR, 1" BEVELED
TS-706	FITTING ROOM 3 WAY MIRROR FRAME	IRON STUDIO	A110	QTY:1	
TS-707	FITTING ROOM CONCRETE STUMP	MISKO	A110	QTY:6	
TS-708	NOT USED				
TS-709	FITTING ROOM COMMON AREA & ADA BENCH CLADDING/TRIM	URBAN EVOLUTIONS	A110		M3
TS-710	FITTING ROOM HOOKS	IRON STUDIO	A110	QTY:20	3 PER STANDARD ROOM, 2 PER ADA ROOM
TS-711	FITTING ROOM FOUND HOOKS	UOI	A110	QTY:6	1 PER ROOM TO BE PLACED AT DESIGN WALK THROUGH
TS-712	FITTING ROOM ADA HANGBARS	IRON STUDIO	A110	QTY:1	1 PER ADA ROOM, 3'-0" LONG
TS-713	FITTING ROOM OAK SHELVES	MISKO	A110	QTY:6	
TS-714	FITTING ROOM SERVICES CASEWORK	MISKO	A110		PRIMED MDF (PAINTED IN FIELD) & OAK
TS-715	FITTING ROOM SERVICES HANGBARS	MISKO	A110	QTY: 2	HOT ROLLED STEEL
TS-716	FITTING ROOM RECLAIMED WOOD BASE	URBAN EVOLUTIONS	A110		6" X 1/2" X RL
TS-717	FITTING ROOM OAK CHAIR RAIL	URBAN EVOLUTIONS	A110		4" X 1/2" X RL
TS-718	FITTING ROOM NAME FRAMES	IRON STUDIO	A110	QTY:7	
TS800-TS899 SALES AREA CUSTOM ASSEMBLIES / FIXTURES					
TS-800A	CASHWRAP	FLEETWOOD	A130	QTY:3+1	3 FULL UNITS AND 1 MOBILE
TS-800B	NOT USED				
TS-801	BACKWRAP	FLEETWOOD	A130	QTY:1	
TS-804	HOLD CABINET HARDWARE	FLEETWOOD	A600		HARDWARE GROUP 4
TS-805	HOLD CABINET BARNWOOD SHELVES	MISKO	A130		
TS-806	VIGNETTE WALL ASSEMBLY	USSM	A130		
TS-807	LINEN MDF NICHE SHELVING	FLEETWOOD	A130		
TS-808	LINEN NICHE SHELVING HRS FIXED BAR	FLEETWOOD	A130		
TS-810	BUSHEL BINS	STEEL CANVAS		QTY:10	
TS-811	KITCHEN NICHE METAL PERFORATED SHELVES	MISKO	A130		
TS-812	KITCHEN NICHE RECLAIMED WOOD CLADDING	URBAN EVOLUTIONS	A130		
TS-813	KITCHEN PEGBOARD	MISKO	A400		
TS-814	DINING SHELVING ASSEMBLY	MISKO	A400		
TS-815	SALES TO BOH DOORS	MISKO	A600	QTY: 5	DOOR TYPE B
TS900-TS999 MISCELLANEOUS					
TS-900	HANDRAIL COMPONENTS: HANDRAILS AND HANDRAIL BRACKETS	IRON STUDIO	A500-A501		SEE DRAWINGS FOR LAYOUT, SIZES, AND QUANTITY AND FIELD VERIFY FINAL FLOOR HEIGHT CHANGE
TS-901	GUARDRAIL COMPONENTS AT RAMP	IRON STUDIO	A500-A501		SEE DRAWINGS FOR LAYOUT, SIZES, AND QUANTITY AND FIELD VERIFY FINAL FLOOR HEIGHT CHANGE

TS1000-TS1099 LOSS PREVENTION					
TS-1000	STORE KEYS & CORES	SECURITY SOURCE	A600		
TS-1001	OFFICE SAFE	AMPHION		1	
TS-1002	EAS SYSTEM	CHECKPOINT / USSM	V100	2 SINGLE	WITH 1 C CHANNEL
TS-1003	SECURITY ALARM SYSTEM	VECTOR	V300		
TS1100-TS1199 INFORMATION TECHNOLOGY					
TS-1100	POINT OF SALE SYSTEM	IT			
TS-1101	TELECOMMUNICATION SYSTEM	IT			
TS-1102	RF SYSTEM	IT			
TS-1103	DATA PROCESSING EQUIPMENT	IT			
TS-1104	DSL CIRCUIT	IT			
TS1200-TS1299 DISPLAY OPERATIONS					
TS-1200	FLEETWOOD FIXTURE PACKAGE	FLEETWOOD			
TS-1201	CHANDLER FIXTURE PACKAGE	CHANDLER			
TS-1202	US SIGN AND MILL FIXTURE PACKAGE	US SIGN AND MILL			
TS-1203	MISKO FIXTURE PACKAGE	MISKO			

Anthropologie - CONSTRUCTION SUBMITTAL LIST						Construction Start:	Week: X of 16							
Location:	Portland, ME	GC & CM:	Blue Rock-Paul Nehrbas	Super:		Design:	Johanna Andruhovici							
UOI PM:	Liam Sullivan	AOR:	NSA	Planner:	Jen Callagas	Purch:	Beth Vazquez							
Item Description	Source	Required Submission	Approval Owners:	Date Required*	Comments-Revision	GC	CM	Design	AOR	Planning	CS	Approval Date		
Part 1 - SHOP DRAWINGS														
Structural Steel	Blue Rock	Shops	AOR,JC,GC,LS	Week 3		✓	✓	✓	✓	✓	✓			
Ramp - Guard/Handrail	Iron Studio	Purchasing	Shops	Week 3										
Entry Door (Lobby)	Blue Rock	Shops & Data	AOR,JC,GC,LS,JA	Week 3										
Entry Door Pull	Iron Studio	Purchasing	Shops	Week 3										
Fire Alarm Plans	Blue Rock	Shops & Data	AOR,JC,GC,LS	Week 2				NA						
Sprinkler Plans	Blue Rock	Shops & Data	AOR,JC,GC,LS	Week 2				NA						
Lighting Control Panel	Capital Lighth.	Purchasing	Shops	Week 1				NA						
Signage	USSM	Purchasing	Shops	Week 3										
Fitting Room Package	Misko	Purchasing	Shops	Week 1										
Fitting Room Services	Fleetwood	Purchasing	Shops	Week 1										
Fitting Room Mirror Frames	Iron Studio	Purchasing	Shops	Week 1										
Cash/Back Wrap		Purchasing	Shops	Week 3										
In-wall Standards	USSM	Purchasing	Shops	Week 3										
Vignette Wall Assemblies	USSM	Purchasing	Shops	Week 3										
BOH Casework	Misko	Purchasing	Shops	Week 3										
Sales to BOH Doors	Misko	Purchasing	Shops	Week 3										
Space Verification	Blue Rock	Field Verification Sheet	AOR,JC,GC,LS	Day 2		✓	✓	✓	✓	✓	✓			
Electrical Equipment	Blue Rock	Mfr. Catalog Cut Sheets	AOR,JC,GC,LS	Week 3				NA						
Mechanical Equipment	Blue Rock	Mfr. Catalog Cut Sheets	AOR,JC,GC,LS	Week 3				NA						
Ductwork	Blue Rock	Mfr. Catalog Cut Sheets	AOR,JC,GC,LS,JA	Week 3										
Diffusers/Grilles/Registers	Blue Rock	Mfr. Catalog Cut Sheets	AOR,JC,GC,LS,JA	Week 3										
Exhaust Fans	Blue Rock	Mfr. Catalog Cut Sheets	AOR,JC,GC,LS	Week 3				NA						
Plumbing Fixtures	Blue Rock	Mfr. Catalog Cut Sheets	AOR,JC,GC,LS	Week 3				NA						
Toilet Accessories	Blue Rock	Mfr. Catalog Cut Sheets	AOR,JC,GC,LS	Week 3				NA						
Doors/Frames/Hardware	Blue Rock	Mfr. Catalog Cut Sheets	AOR,JC,GC,LS,JA	Week 3										
Lighting Cut Sheets	Capital Light.	Purchasing	Mfr. Catalog Cut Sheets	Week 1				NA						
Paint	Blue Rock	Brand & Draw Downs	JC,GC,LS,JA	Week 5										
Hold Closet Hardware	Fleetwood	Purchasing	Mfr. Catalog Cut Sheets	Week 3										
Part 3 - SAMPLES														
F3 - Reclaimed, Mixed Species	Urban Ev	Purchasing	24"x24" Sample	Design		✓	✓	✓	✓	✓	✓			
Part 4 - NOTES														
1														
2														
3														
4														
5														
6														
7														

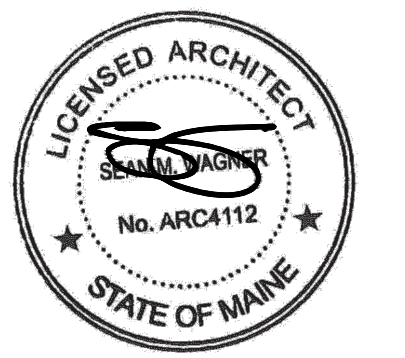

ARCHITECTS
I hereby certify that this plan, specification, or report was prepared by me or under my direct supervision and that I am a duly Licensed Architect under the laws of the State of Maine.

Print Name: Sean M. Wagner, AIA

Date: 08-01-2014 License #: ARC4112

NewStudioArchitecture

4431 Lake Avenue South
White Bear Lake, MN 55110

p: 651.207.5527 f: 651.207.8247

ANTHROPOLOGIE

60 Pearl Street
Portland, ME 04101

DRAWN BY: BH CHECKED BY: SMW

NSA PROJECT NUMBER: 2013-99

PROJECT PHASE: CD

ISSUE / DATE:

100% CHECKSET 07-11-2014

BID/PERMIT 08-01-2014

REVISION:

SHEET TITLE:

TENANT
SUPPLIED ITEMS

SHEET NO:

C103