


# WOOD COMMERCIAL DOOR


SECTION DETAILS - OPERATING  
SCALE: N.T.S.

4 9/16"

HEAD

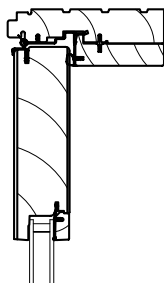

SILL

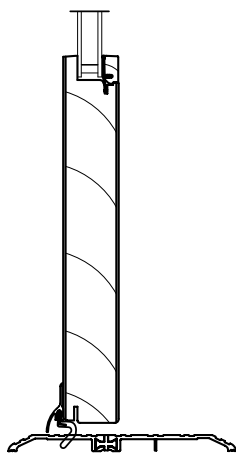

JAMBS

