


Portland Hunt +  
Alpine Club

Front of building ~50'

75 Market St  
Portland, ME

Proposed Outdoor  
Seating Plan

~105 sf of  
seating area

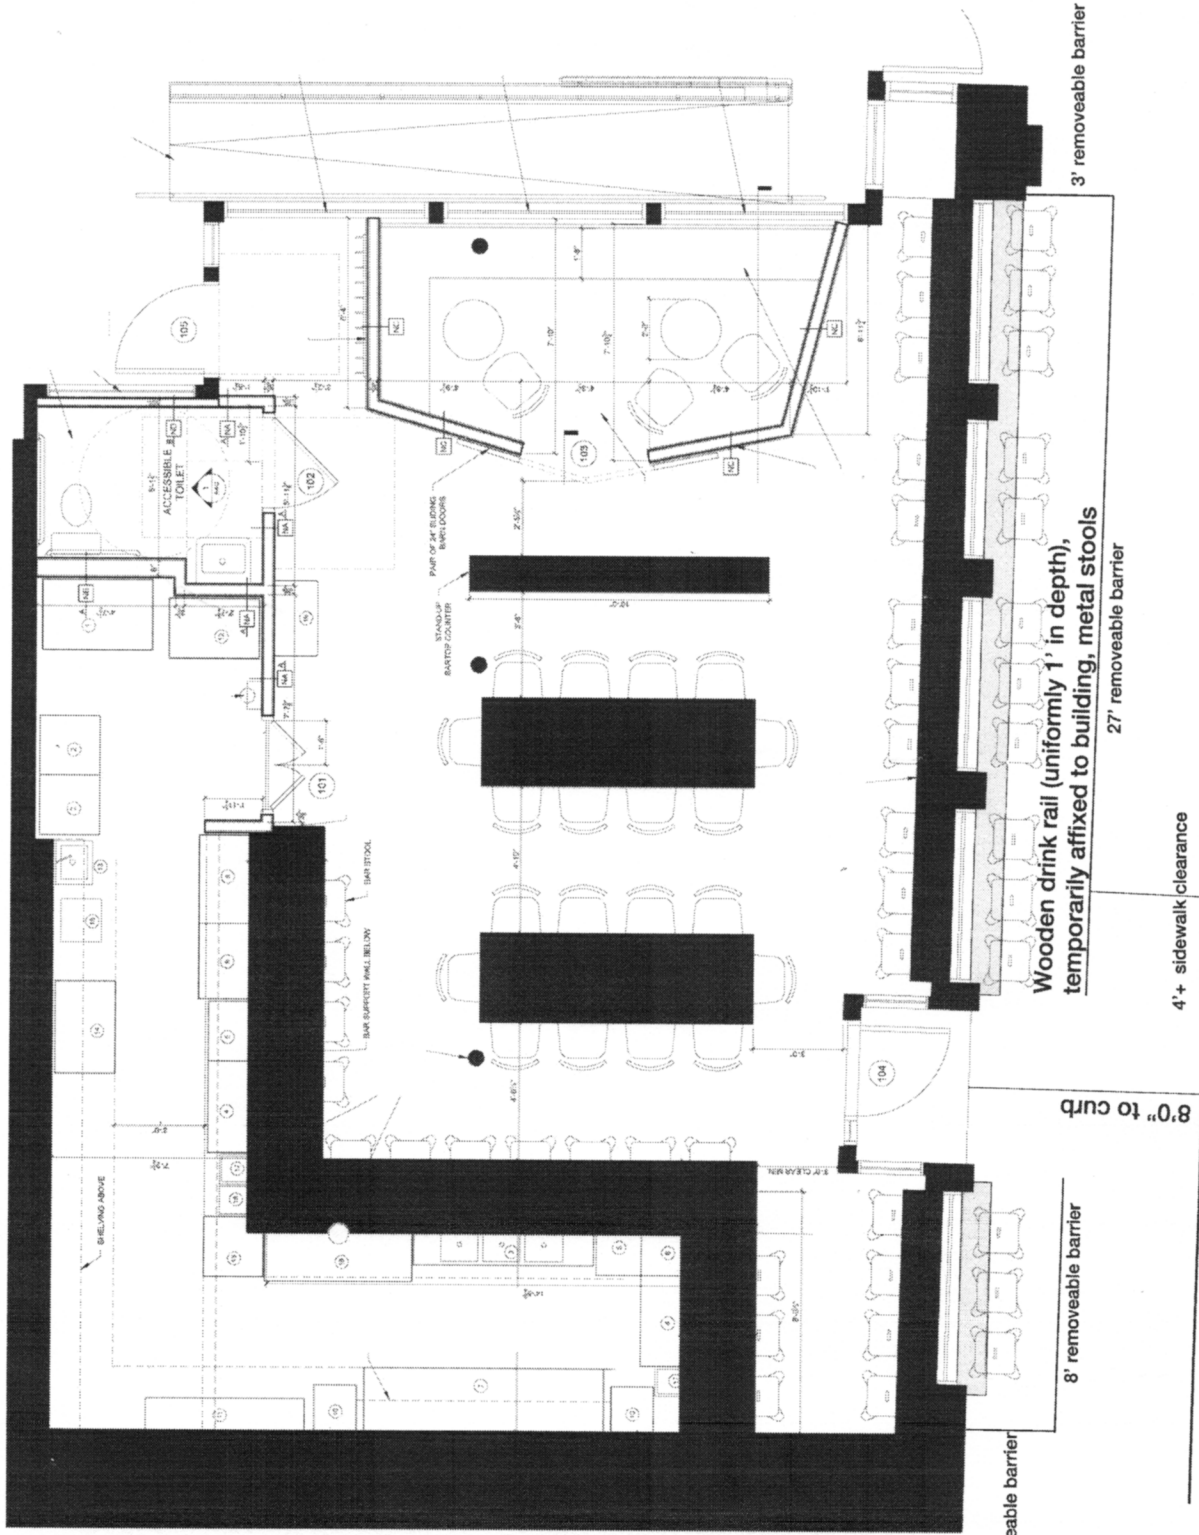

<--- Market Street