



75 MARKET STREET PORTLAND, MAINE SUITE 101

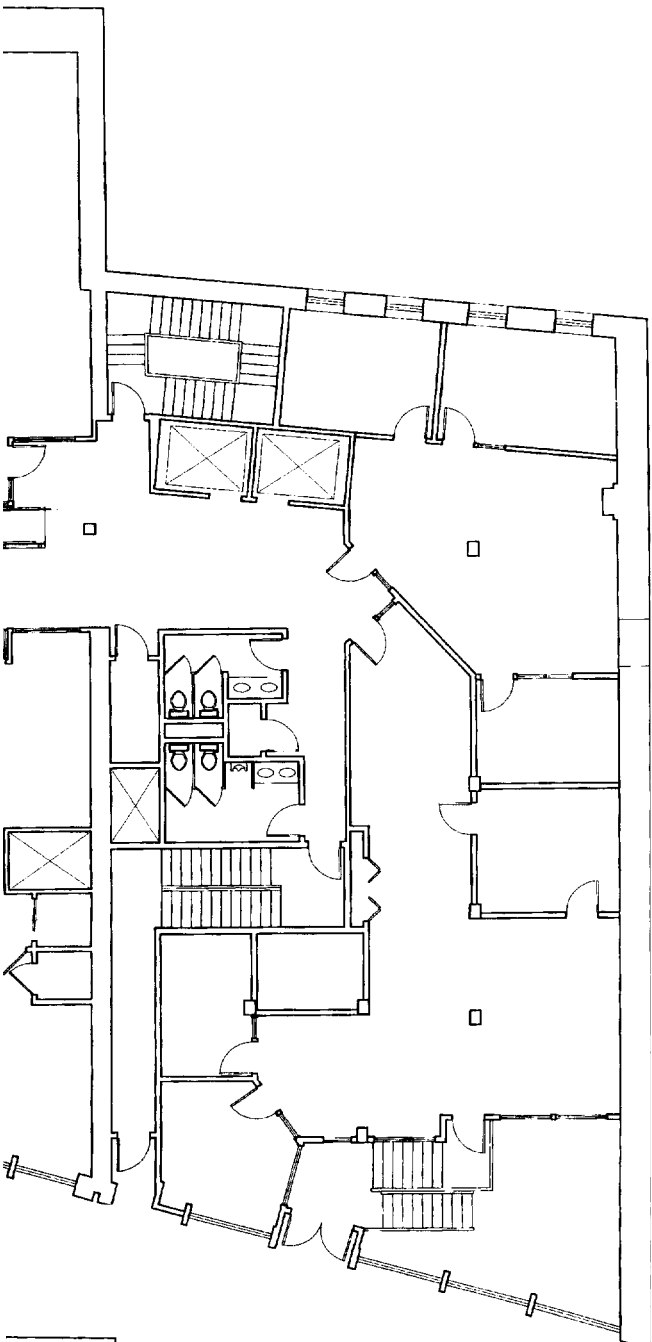

NOTE:
All existing gypsum
drywall as fire
protection on beams
and columns shall
remain (or be
replaced as part of
the new construction)

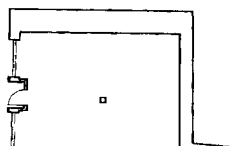

KMP
SCALE: 1/8" = 1'

