

SUITE 003

EXISTING STAIR

SUITE 004

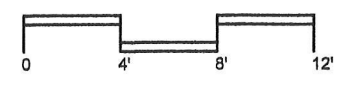
NEW EXIT SIGN

NEW EXIT SIGN

SUITE 001

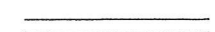


EXISTING STAIR

NEW EXIT SIGN



1/8" = 1'-0"

LEGEND

-  EXISTING WALL TO REMAIN
-  EXISTING TO BE REMOVED
-  NEW WALL
5/8" TYPE X BOTH SIDES WOOD STUDS @ 16" OC

LOWER LEVEL RENOVATION PLAN FOR FURNITUREA

75 MARKET STREET . PORTLAND . ME

REED & CO. ARCHITECTURE 8-21-12

A-0