
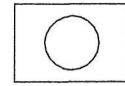


SUITE 101

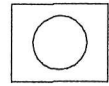

WALL MOUNTED HANDRAIL

REMOVE EXISTING WALL

NEW STAIR UP

EXISTING STAIR DOWN

CONNECT TO EXISTING METAL HANDRAIL



3/8" = 1'-0"

NEW STAIR FOR FURNITUREA
75 MARKET STREET . PORTLAND . ME
REED & CO. ARCHITECTURE 8-21-12

A-1