

TYPICAL NOTES


1/2" X 1/2" SOLID BAR STOCK
BALLUSTERS, TOP & BOTTOM RAIL

1 1/2" METAL HANDRAIL
ON JULIUS BLUM #386
BRACKETS

ON 1/2" THICK SQUARE
METAL PLATES
WELDED BETWEEN
BALUSTERS

WOOD TREADS
1x2 STEEL TUBE SUPPORTS
CONCRETE FILLED
METAL PAN LANDING

PAINTED STEEL
STRINGER

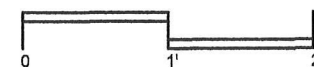

3/4" = 1'-0"

NEW STAIR FOR FURNITUREA
75 MARKET STREET . PORTLAND . ME

REED & CO. ARCHITECTURE 3-16-12

A-2