


REMOVE EXISTING
NON LOAD BEARING WALL

WALL
MOUNTED
HANDRAIL

NEW STAIR
UP

EXISTING
STAIR
DOWN

CONNECT TO
EXISTING
METAL
HANDRAIL

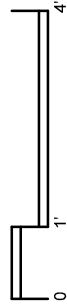

3/8" = 1'-0"

FIRST FLOOR PLAN

A-1

NEW STAIR FOR FURNITUREA

75 MARKET STREET . PORTLAND . ME

REED & CO. ARCHITECTURE 8-21-12

revised 2-26-15