



Double Sided Blade Sign

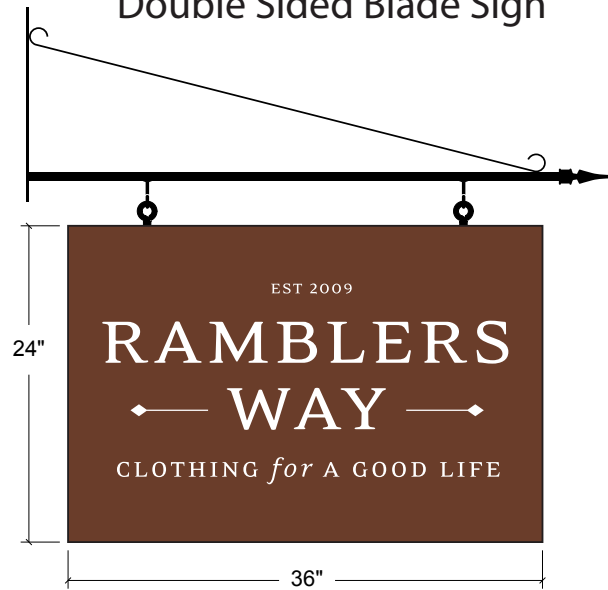


24 gauge Copper Sheet will be aged and clearcoated after Cutting.
Shown from back (cutting surface)

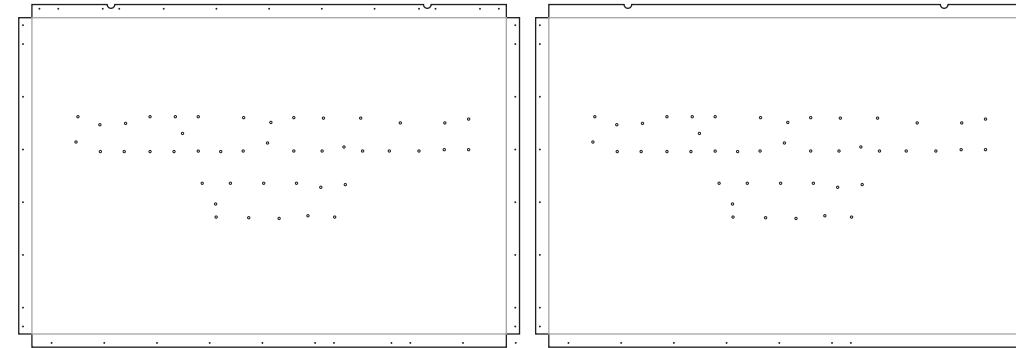


Stainless Mounting Hardware,
Lag Screw or Anchors appropriate
for the mounting location/condition.

Lateral Support Guy Wires to Closest
Structural Anchor Surface. Stainless
Mounting Hardware, Lag Screw or
Anchors appropriate for the mounting
location/condition.

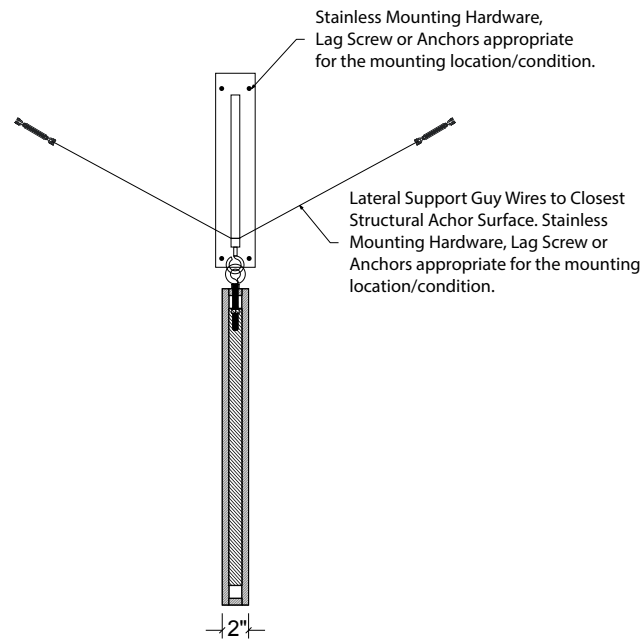

Steel Frame and mounting

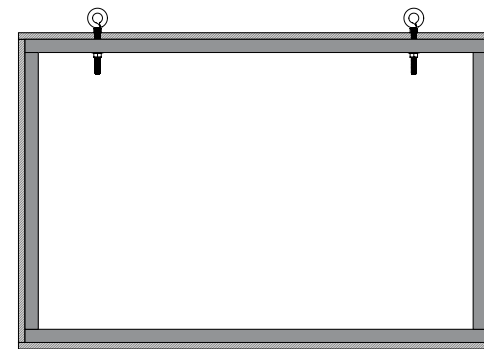

1/2" Sintra



Front applied cut vinyl to match
Ben Moore AC-41 Acadia White
Cut two sets



1/2" Sintra Letters painted Ben Moore AC-41 Acadia White
Stud mount through copper sign face.



Ramblers Way
Portland, Maine

Double Sided Projecting sign

| Date: | Rev/Ver: | Drawn By: |
|---------|----------|-----------|
| 9/22/17 | V1.0 | MLH |
| 9/29/17 | V1.1 | MLH |
| | | |
| | | |
| | | |

