

284 5/8"
23'-8 5/8"

94 7/8"

94 7/8"

94 7/8"

15"

RAMBLERS WAY

EST 2009
RAMBLERS
WAY
CLOTHING for A GOOD LIFE

24"

36"

EST 2009
RAMBLERS
WAY
CLOTHING for A GOOD LIFE
18 3/4"
38"

EST 2009
RAMBLERS
WAY
CLOTHING for A GOOD LIFE
18 3/4"
38"


EST 2009
RAMBLERS
WAY
CLOTHING for A GOOD LIFE
9 3/8"
19"



284 5/8"
23'-8 5/8"
94 7/8" 94 7/8" 94 7/8"

15"
◆ — RAMBLERS WAY — ◆


24"
36"
EST 2009
RAMBLERS
WAY
CLOTHING for A GOOD LIFE

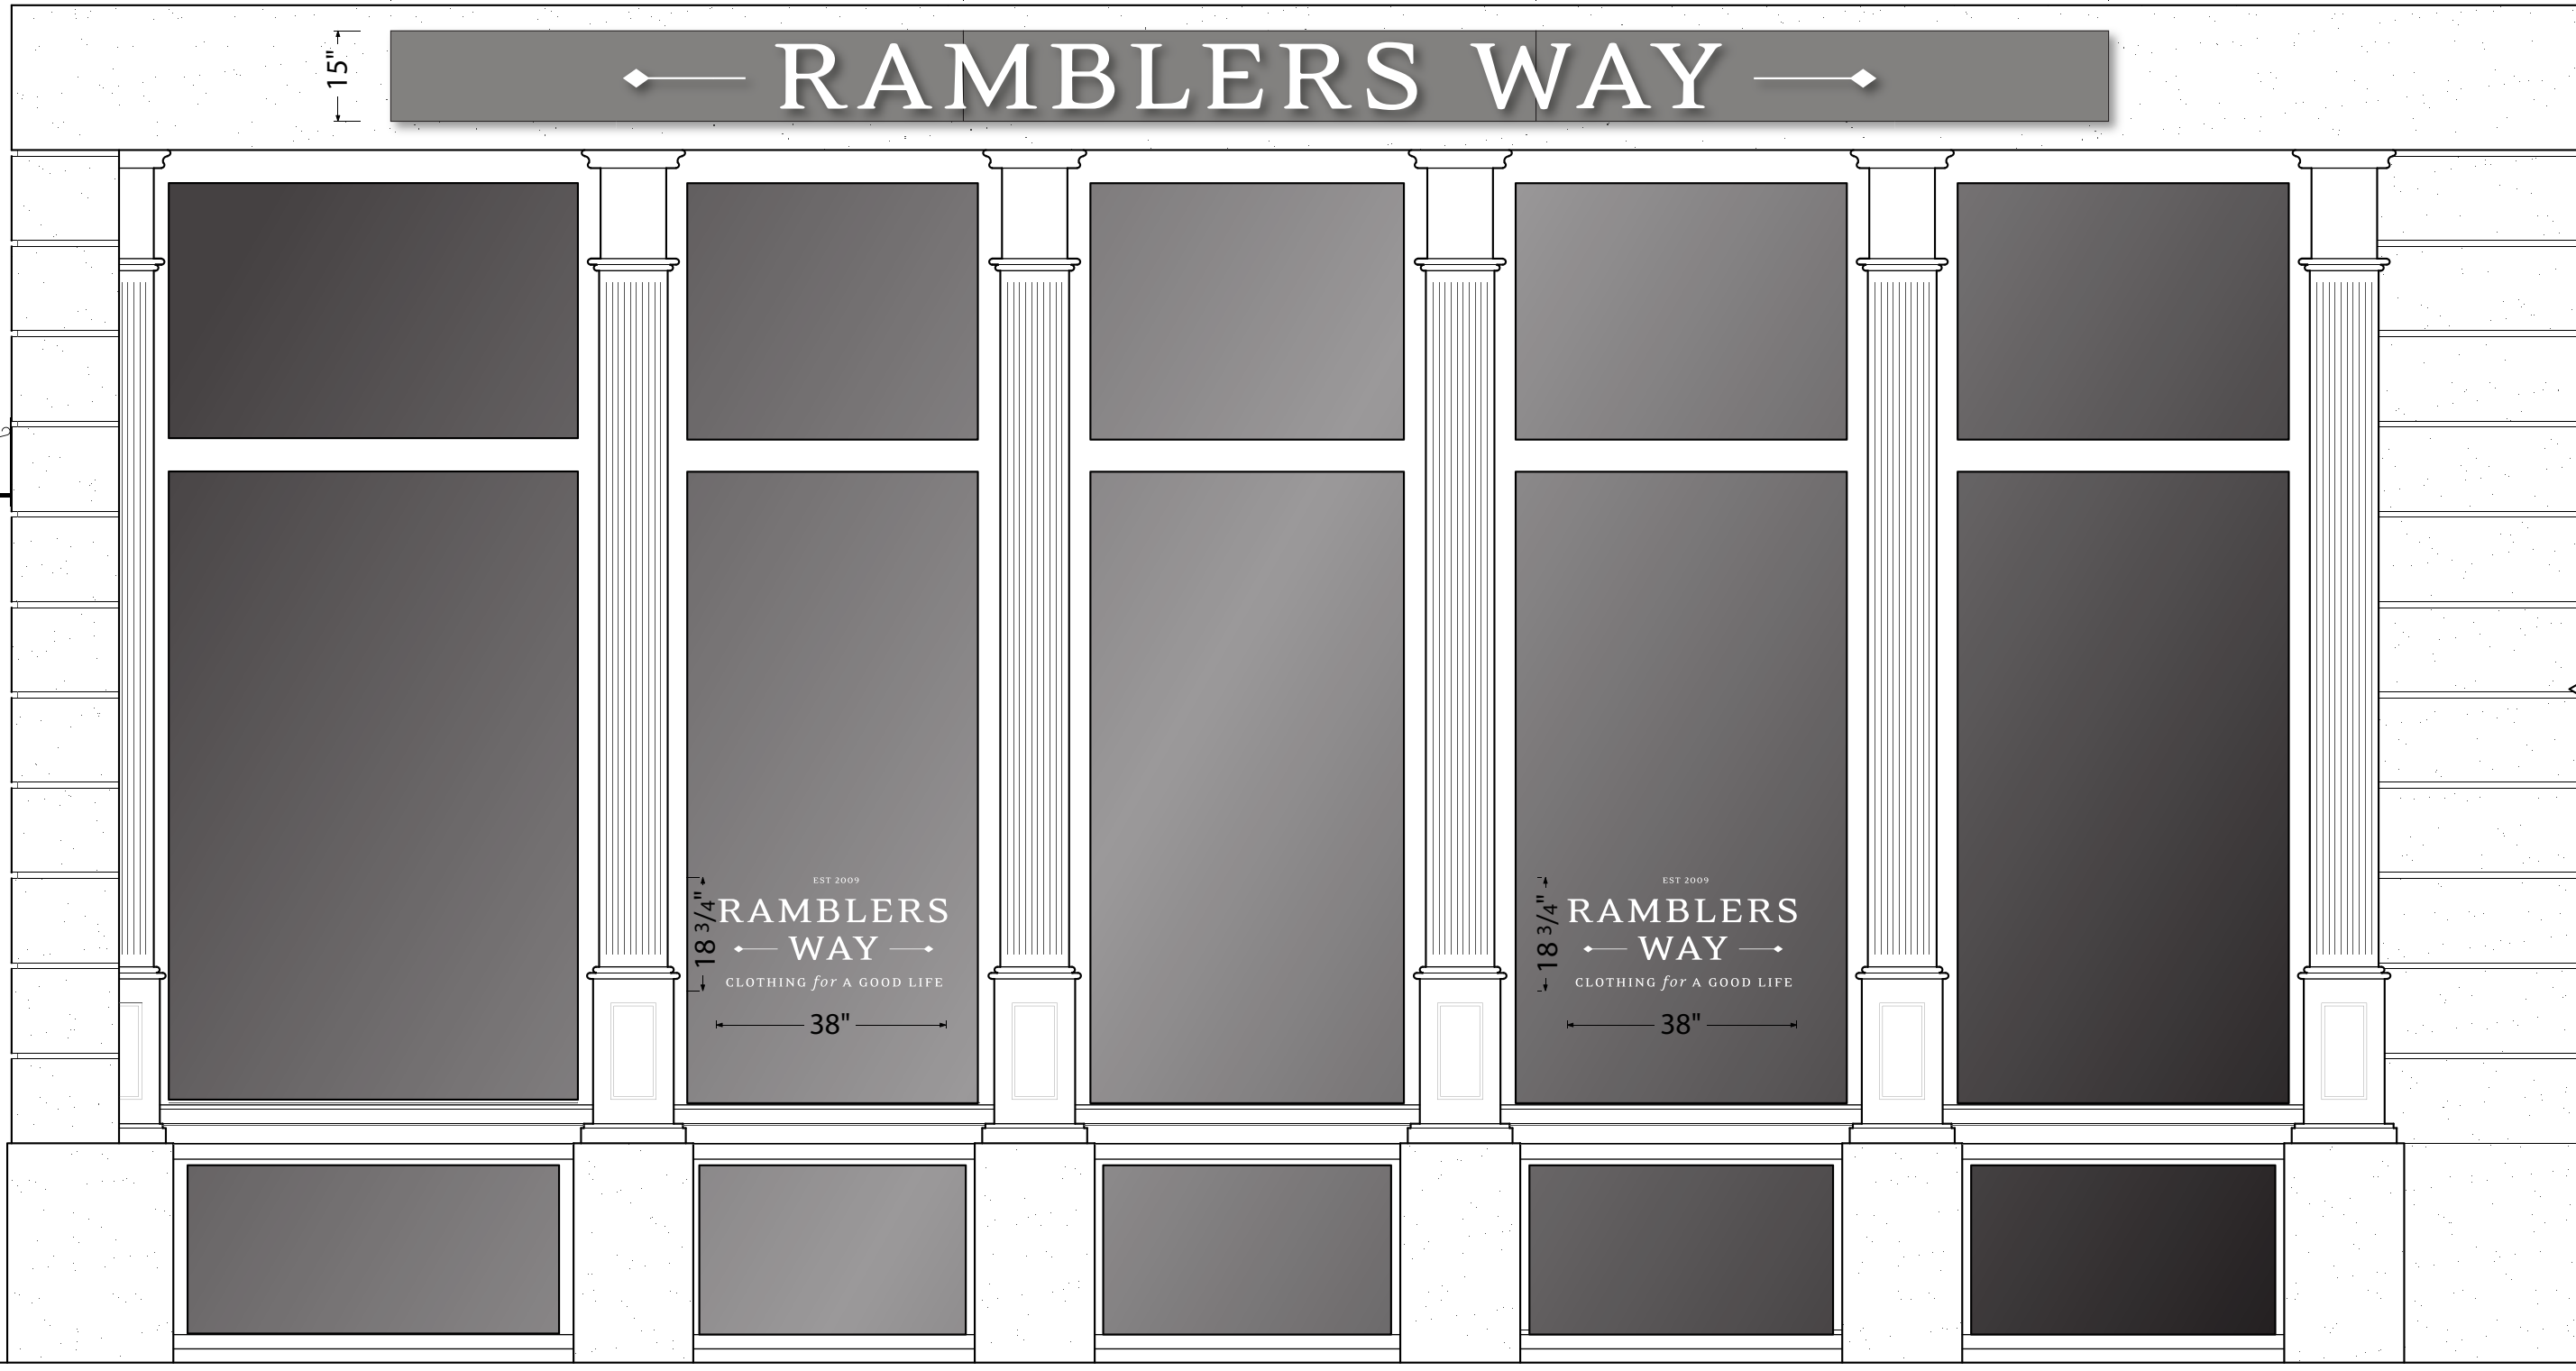

18 3/4"
EST 2009
RAMBLERS
WAY
CLOTHING for A GOOD LIFE
38"

18 3/4"
EST 2009
RAMBLERS
WAY
CLOTHING for A GOOD LIFE
38"

Assembled Marquee Signs

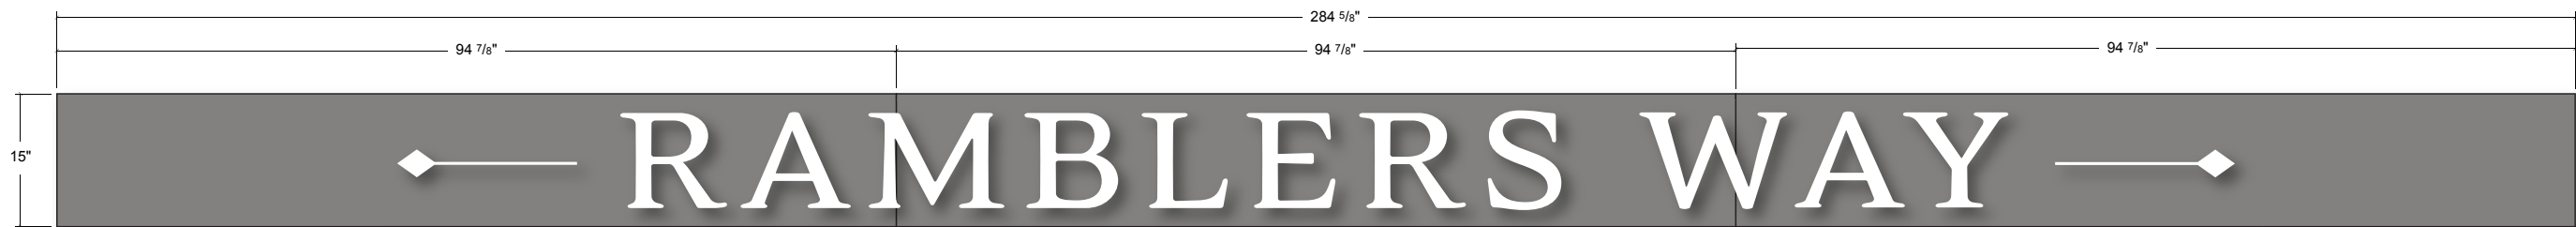


Parts

3/4" MDO with Epoxy sealed and finished edges. Paint all sides with Matthews Satin Acrylic Polyurethane. Color: Ben Moore HC-166 Kendall Charcoal match
Individual panels mount with 6 concealed "L" brackets. All graphic content is screwed from behind prior to installation. EXCEPTION: "M" and "W" will be stud mounted flush with silicone AFTER panel mounting.




1/2" Solid Sintra PVC. Paint all sides with Matthews Satin Acrylic Polyurethane. Color: Ben Moore AC-41 Acadia White match.
Shown reversed to indicate mounting holes. All graphic content is screwed from behind prior to installation. EXCEPTION: "M" and "W" will be stud mounted flush with silicone AFTER panel mounting.

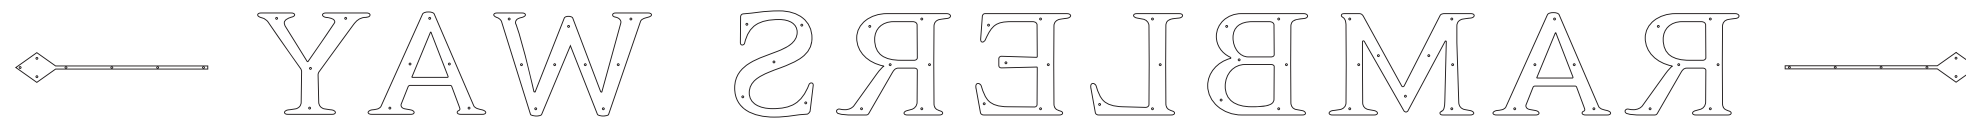

Mounting

Individual panels mount with 6 concealed "L" brackets.

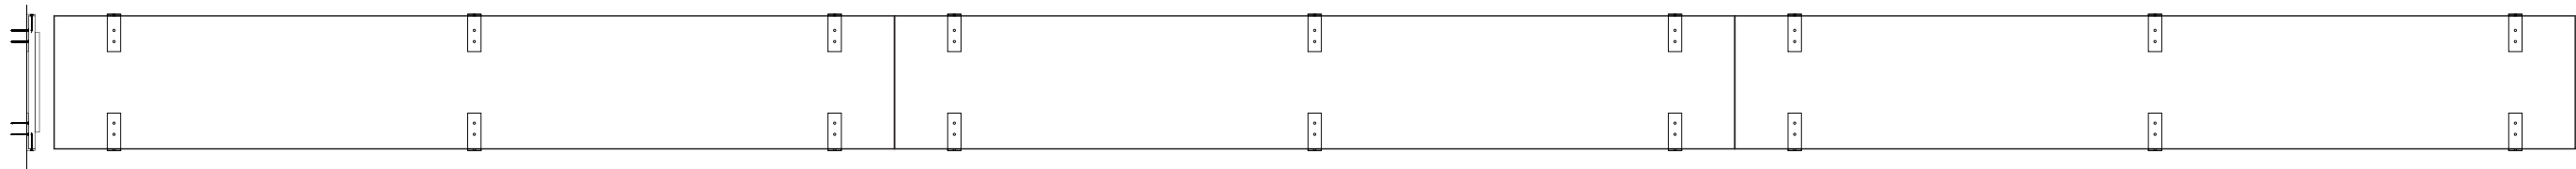

Ramblers Way
Portland, Maine

Marquee Signs

Date:	Rev/Ver:	Drawn By:
9/22/17	V1.0	MLH

