




ALTERNATES:  
01) ADD HIGH VOLUME, LOW SPEED CEILING FAN TO WORK AREA, SEE A101 (ALT 01)

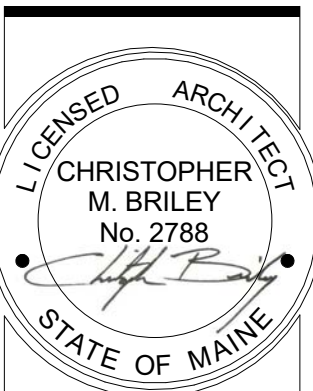

**CZARNOWSKI TENANT FIT-UP**  
131 MIDDLE ST., SUITE 201, PORTLAND, MAINE  
INTERIOR RENOVATION

# CZARNOWSKI TENANT FIT-UP

## 131 MIDDLE STREET, SUITE 201, PORTLAND, MAINE

**BRIBURN**  
architecture for life  
20 Maple St. Suite 201 Portland, ME 04101 207-774-8462

CONSULTANTS:

REVISIONS:

ISSUED: 19 JULY 2016  
PROJECT No: 1607  
DRAWN BY: HB  
CHECKED BY: CB  
SHEET TITLE:  
COVER SHEET

**A001**

**ABBREVIATION LEGEND**

ACT	ACOUSTICAL TILE
AFF	ABOVE FINISHED FLOOR
ALT	ALTERNATE
BOS	BOTTOM OF STRUCTURE
CAP	CAPACITY
CLNG	CEILING
CM	CONSTRUCTION MANAGER
DEMO	DEMOLITION
DTL	DETAIL
ETR	EXISTING TO REMAIN
EXIST	EXISTING
EXST	EXISTING
FE	FIRE EXTINGUISHER
FGP	FRAMELESS GLASS PARTITION
GC	(GENERAL) CONTRACTOR
GFI	GROUND FAULT INTERRUPT
GWB	GYPSON WALL BOARD
HM	HOLLOW METAL
INSUL	INSULATION
LED	LIGHT EMITTING DIODE
MFR	MANUFACTURER
MTL	METAL
N/A	NOT APPLICABLE
OCC	OCCUPANT(S) / OCCUPANCY
OC	ON CENTER
OD	OUTER DIAMETER
OPP	OPPOSITE
PERF	PERFORATED
PREP	PREPARE
PLN	PLAN
PNT	PAINT
PNTD	PAINTED
RCP	REFLECTED CEILING PLAN
REQ	REQUIRED
SF	SQUARE FEET
SIM	SIMILAR
SOFT	SQUARE FEET
SPKLR	SPRINKLER
SS	STAINLESS STEEL
TOS	TOP OF STRUCTURE
TYP	TYPICAL
VAR	VARIABLE / VARIATION
VIF	VERIFY IN FIELD
WD	WOOD

**SYMBOL LEGEND**

	DETAIL NUMBER BUILDING SECTION DRAWING NUMBER
	DETAIL NUMBER CALL OUT DRAWING NUMBER
	CENTERLINE
	DOOR TAG
	ELEVATION INDICATOR
	ELEVATION TAG
	ELEVATION TAG
	NORTH ARROW
	REVISION
	ROOM TAG WITH NUMBER
	STRUCTURAL GRID BUBBLE
	WALL TAG
	WINDOW TAG

DRAWING LIST	
NUMBER	SHEET TITLE
A001	COVER SHEET
AD101	LIFE SAFETY + DEMO PLANS
A101	FLOOR PLAN, FINISH PLAN, RCP, & SCHEDULES
A501	ENLARGED PLANS & ELEVATIONS
A502	ELEVATIONS & DETAILS