



B-K LIGHTING SIGN STAR STYLE C FIXTURE WITH LED LIGHTING AND REMOTE POWER SUPPLY

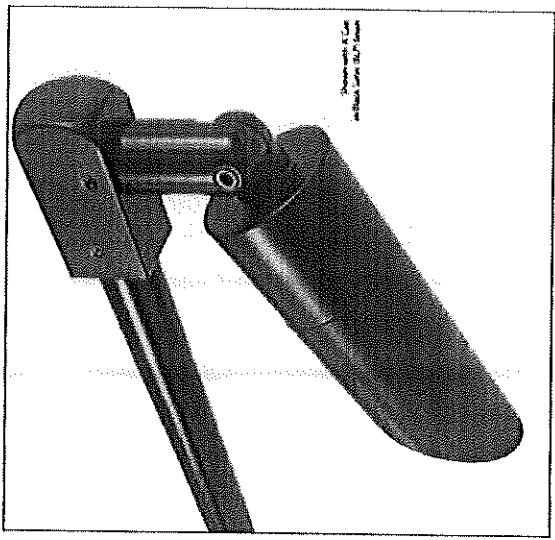

DOUBLE FACE EXTERNALLY PROJECTING WALL SIGN AND LIGHT BRACKET  
SCALE: (1) REQUIRED

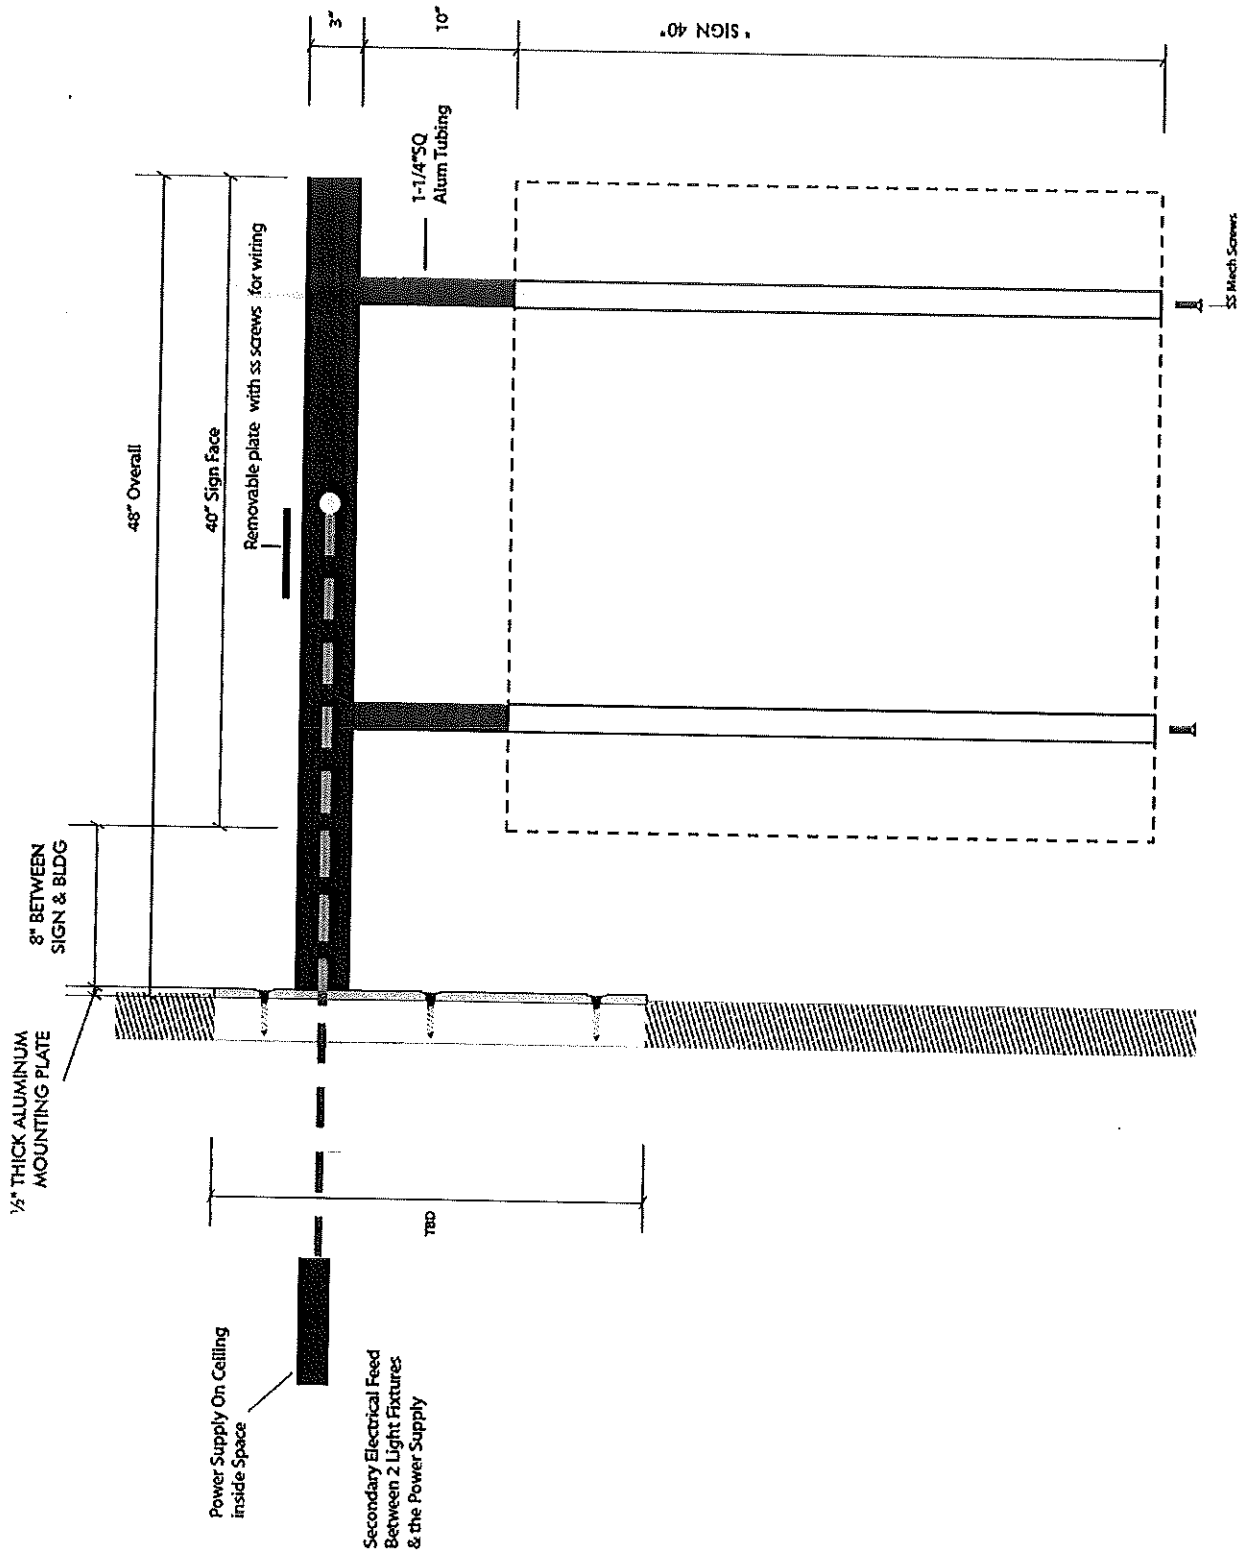

DOUBLE FACE EXTERNALLY PROJECTING WALL SIGN AND LIGHT BRACKET  
 SCALE: (1) REQUIRED