



1

TOP VIEW

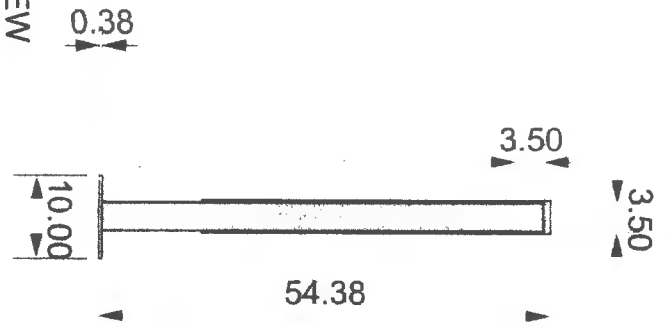



2

FRONT VIEW

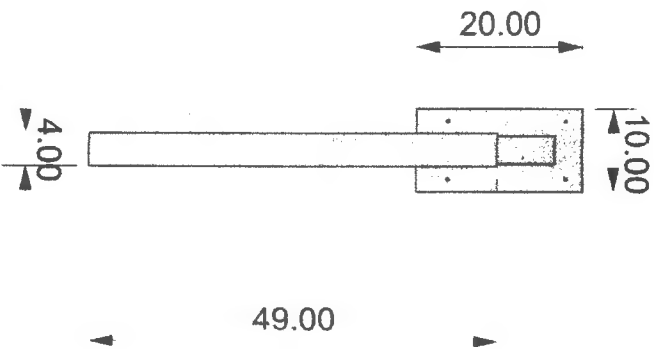

3

RIGHT VIEW

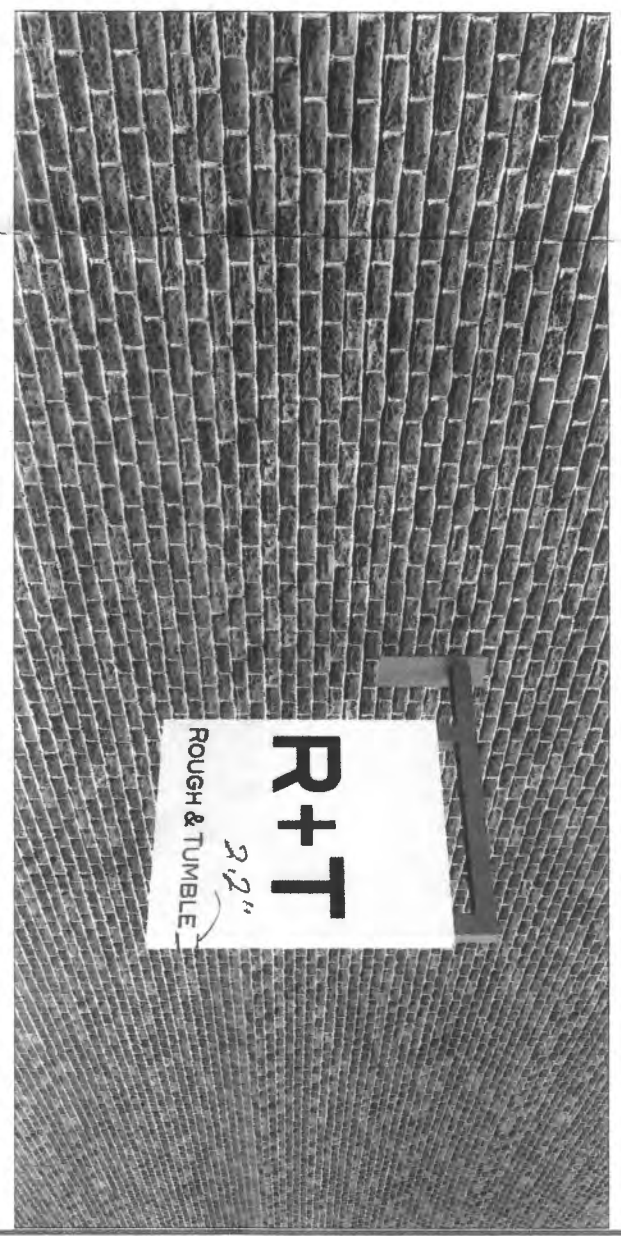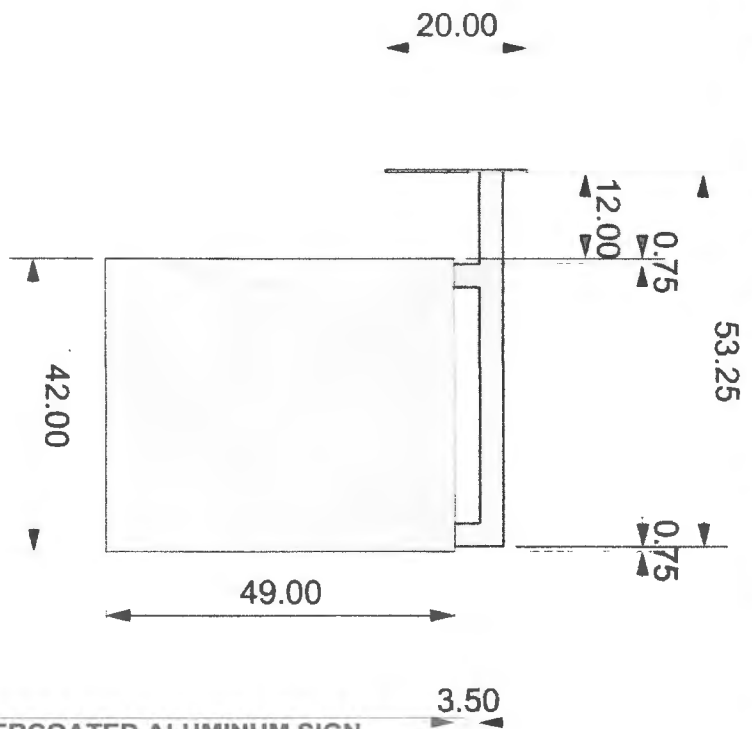

POWDERCOATED ALUMINUM SIGN

TUNNELWERKS INC

DRAWN BY: JL	DATE: 10/16/16	SCALE: 1/8" = 1"	DWG NO: J.0063	REV: 11
CLIENT:		APPROVED BY:		DATE: