



Notes


- 1) All Dimensions are in feet and inches. All weights are in pounds.
- 2) Center of gravity location is based on operating weight.

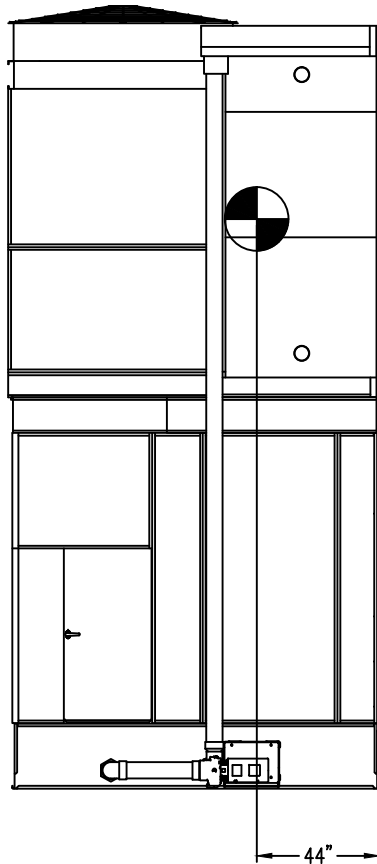

Connection End

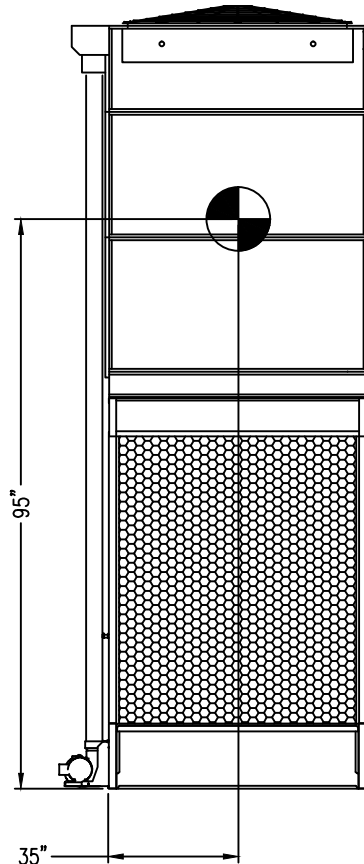

Air Inlet Side

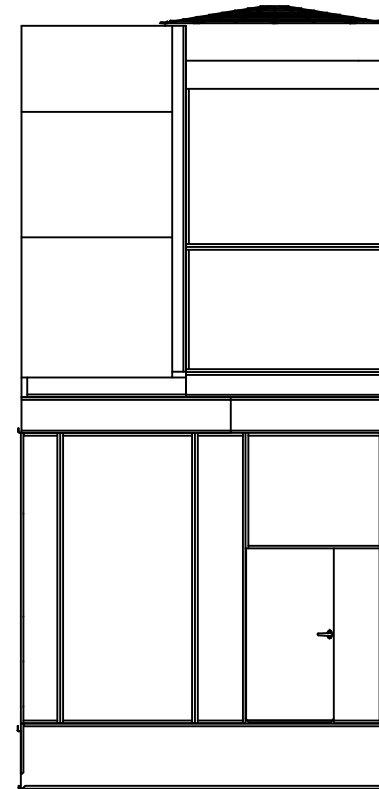

Model Number	Shipping Weight	Operating Weight	Heaviest Section
FXV-0806B-24D-H	6872	10030	4306

ORDER NO: **U150762301**

DATE: **3/6/2015 1:26:20 PM**



**BALTIMORE AIRCOIL COMPANY**

**8.5 X 6 Unit Center of Gravity**

DRAWING NUMBER:  
**CG-U150762301**