


Notes

- 1) All dimensions are in feet and inches. Weights are in pounds.
- 2) Dimensions showing location of coil and spray water connections are approximate and should not be used for prefabrication of connecting piping.
- 3) The area above the discharge of the fan must be unobstructed.
- 4) For weight loading and support requirements refer to the suggested steel support drawing.
- 5) Do not support piping from unit connections. All necessary piping supports to be supplied by others.
- 6) Weights include all the options and accessories.
- 7) All unit piping connections 3" and smaller are MPT unless otherwise noted.
- 8) Coil is provided with a 1/2" threaded vent located on the upper outlet pipe stub.
- 9) All Coil connections are beveled for weld unless otherwise noted.

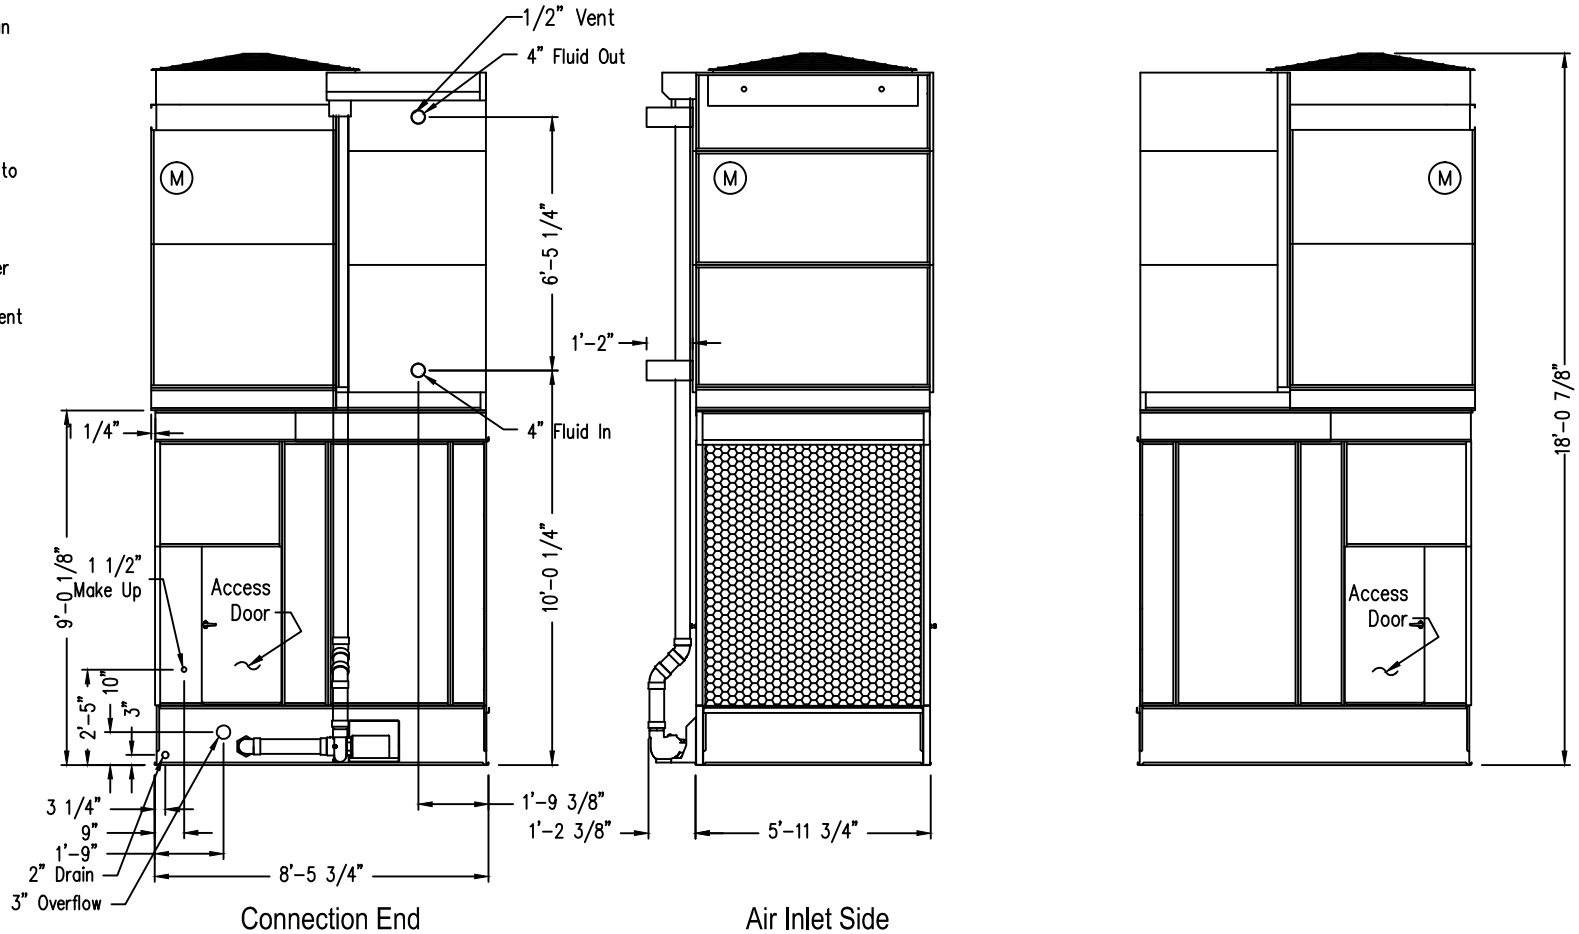

Right Hand

Model Number	Shipping Weight	Operating Weight	Heaviest Section
FXV-0806B-24D-H	6872	10030	4306



**BALTIMORE AIRCOIL COMPANY**

ORDER NO: **U150762301**

DATE: **3/6/2015 1:19:14 PM**

DRAWING NUMBER:  
**UP-U150762301**