

City of Portland
PUBLIC SAFETY BUILDING
Crime Lab Project

Winton Scott
Architects
5 Milk Street
Portland, ME 04101

Becker Structural
Engineers, Inc.
75 York Street
Portland, Maine 04101

Mechanical
Systems
Engineers
10 Royal River Center
Yarmouth, Maine 04096

Bartlett Design
942 Washington St.
Bath, ME 04530


SECOND FLOOR
CONSTRUCTION PLAN

A1

LEGEND

- INDICATES NEW PARTITION
- INDICATES NEW PARTITION WITH 2 HOUR RATING
- INDICATES EXIST'G WALL TO REMAIN
- INDICATES FURNITURE AND EQUIPMENT TO BE SUPPLIED AND INSTALLED BY OWNER
- INDICATES NEW BUILT-IN CABINETS
- DOOR NUMBER
- WINDOW NUMBER

PARTIAL FIRST FLOOR CONSTRUCTION PLAN

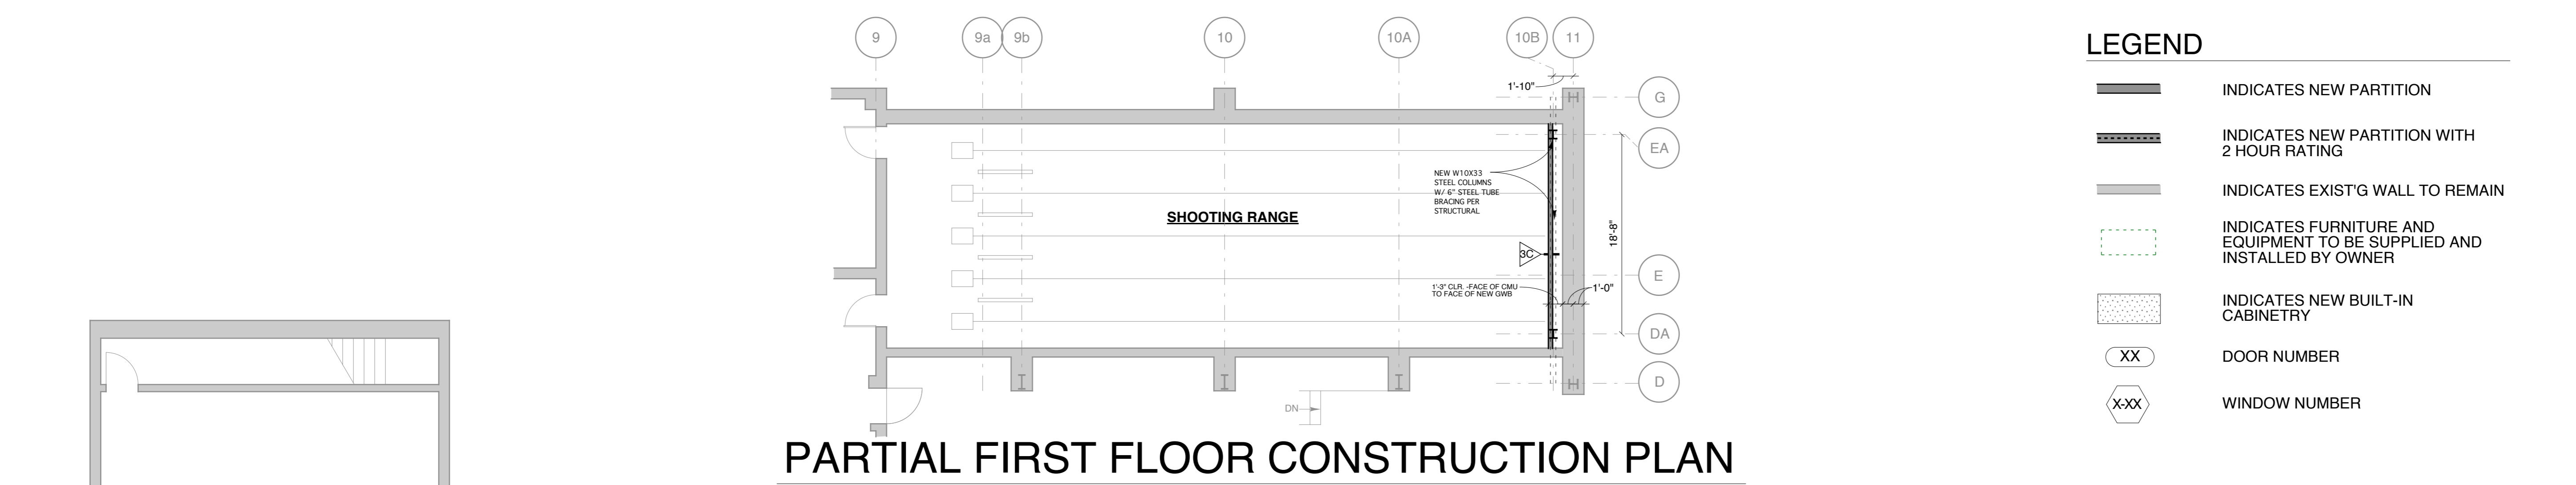

SECOND FLOOR CONSTRUCTION PLAN

