

City of Portland
PUBLIC SAFETY BUILDING
 Crime Lab Project

Winton Scott Architects
 5 Milk Street
 Portland, ME 04101


Becker Structural Engineers, Inc.
 75 York Street
 Portland, Maine 04101

Mechanical Systems Engineers
 10 Royal River Center
 Yarmouth, Maine 04096


Bartlett Design
 942 Washington St.
 Bath, ME 04530

WALL SECTIONS

A5

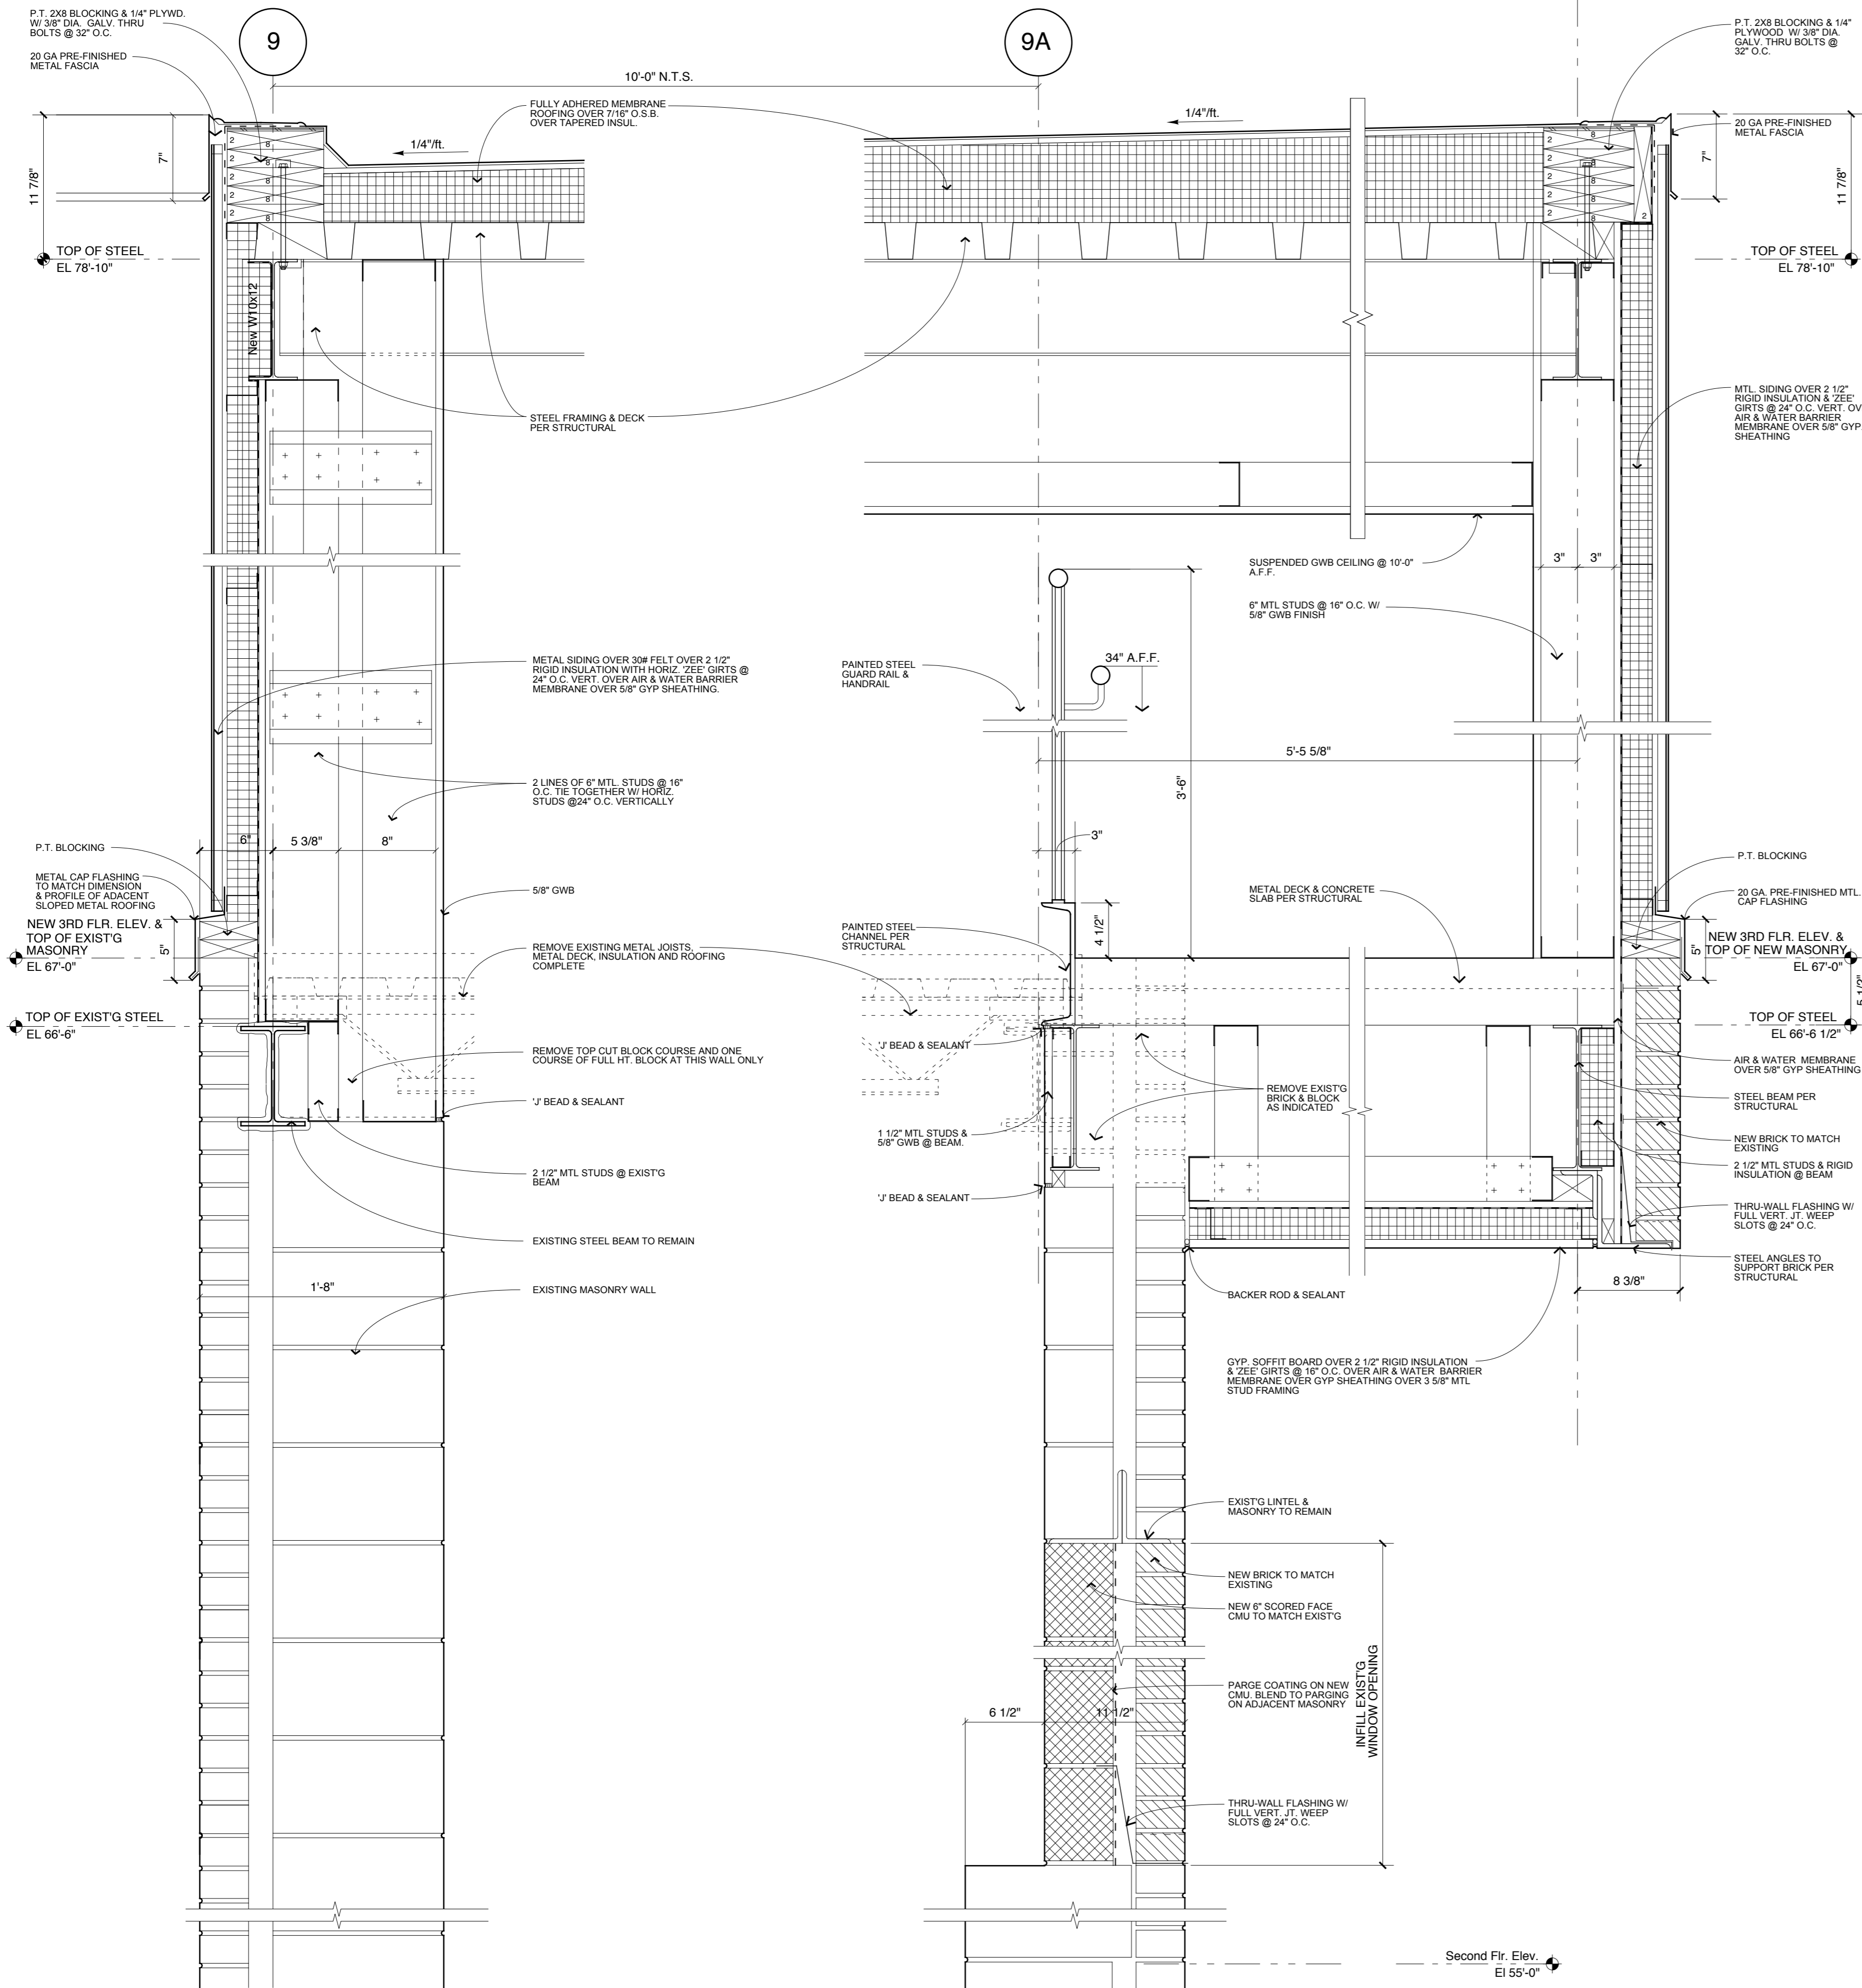

1 WALL SECTION AT STAIR
 1 1/2" = 1'-0"

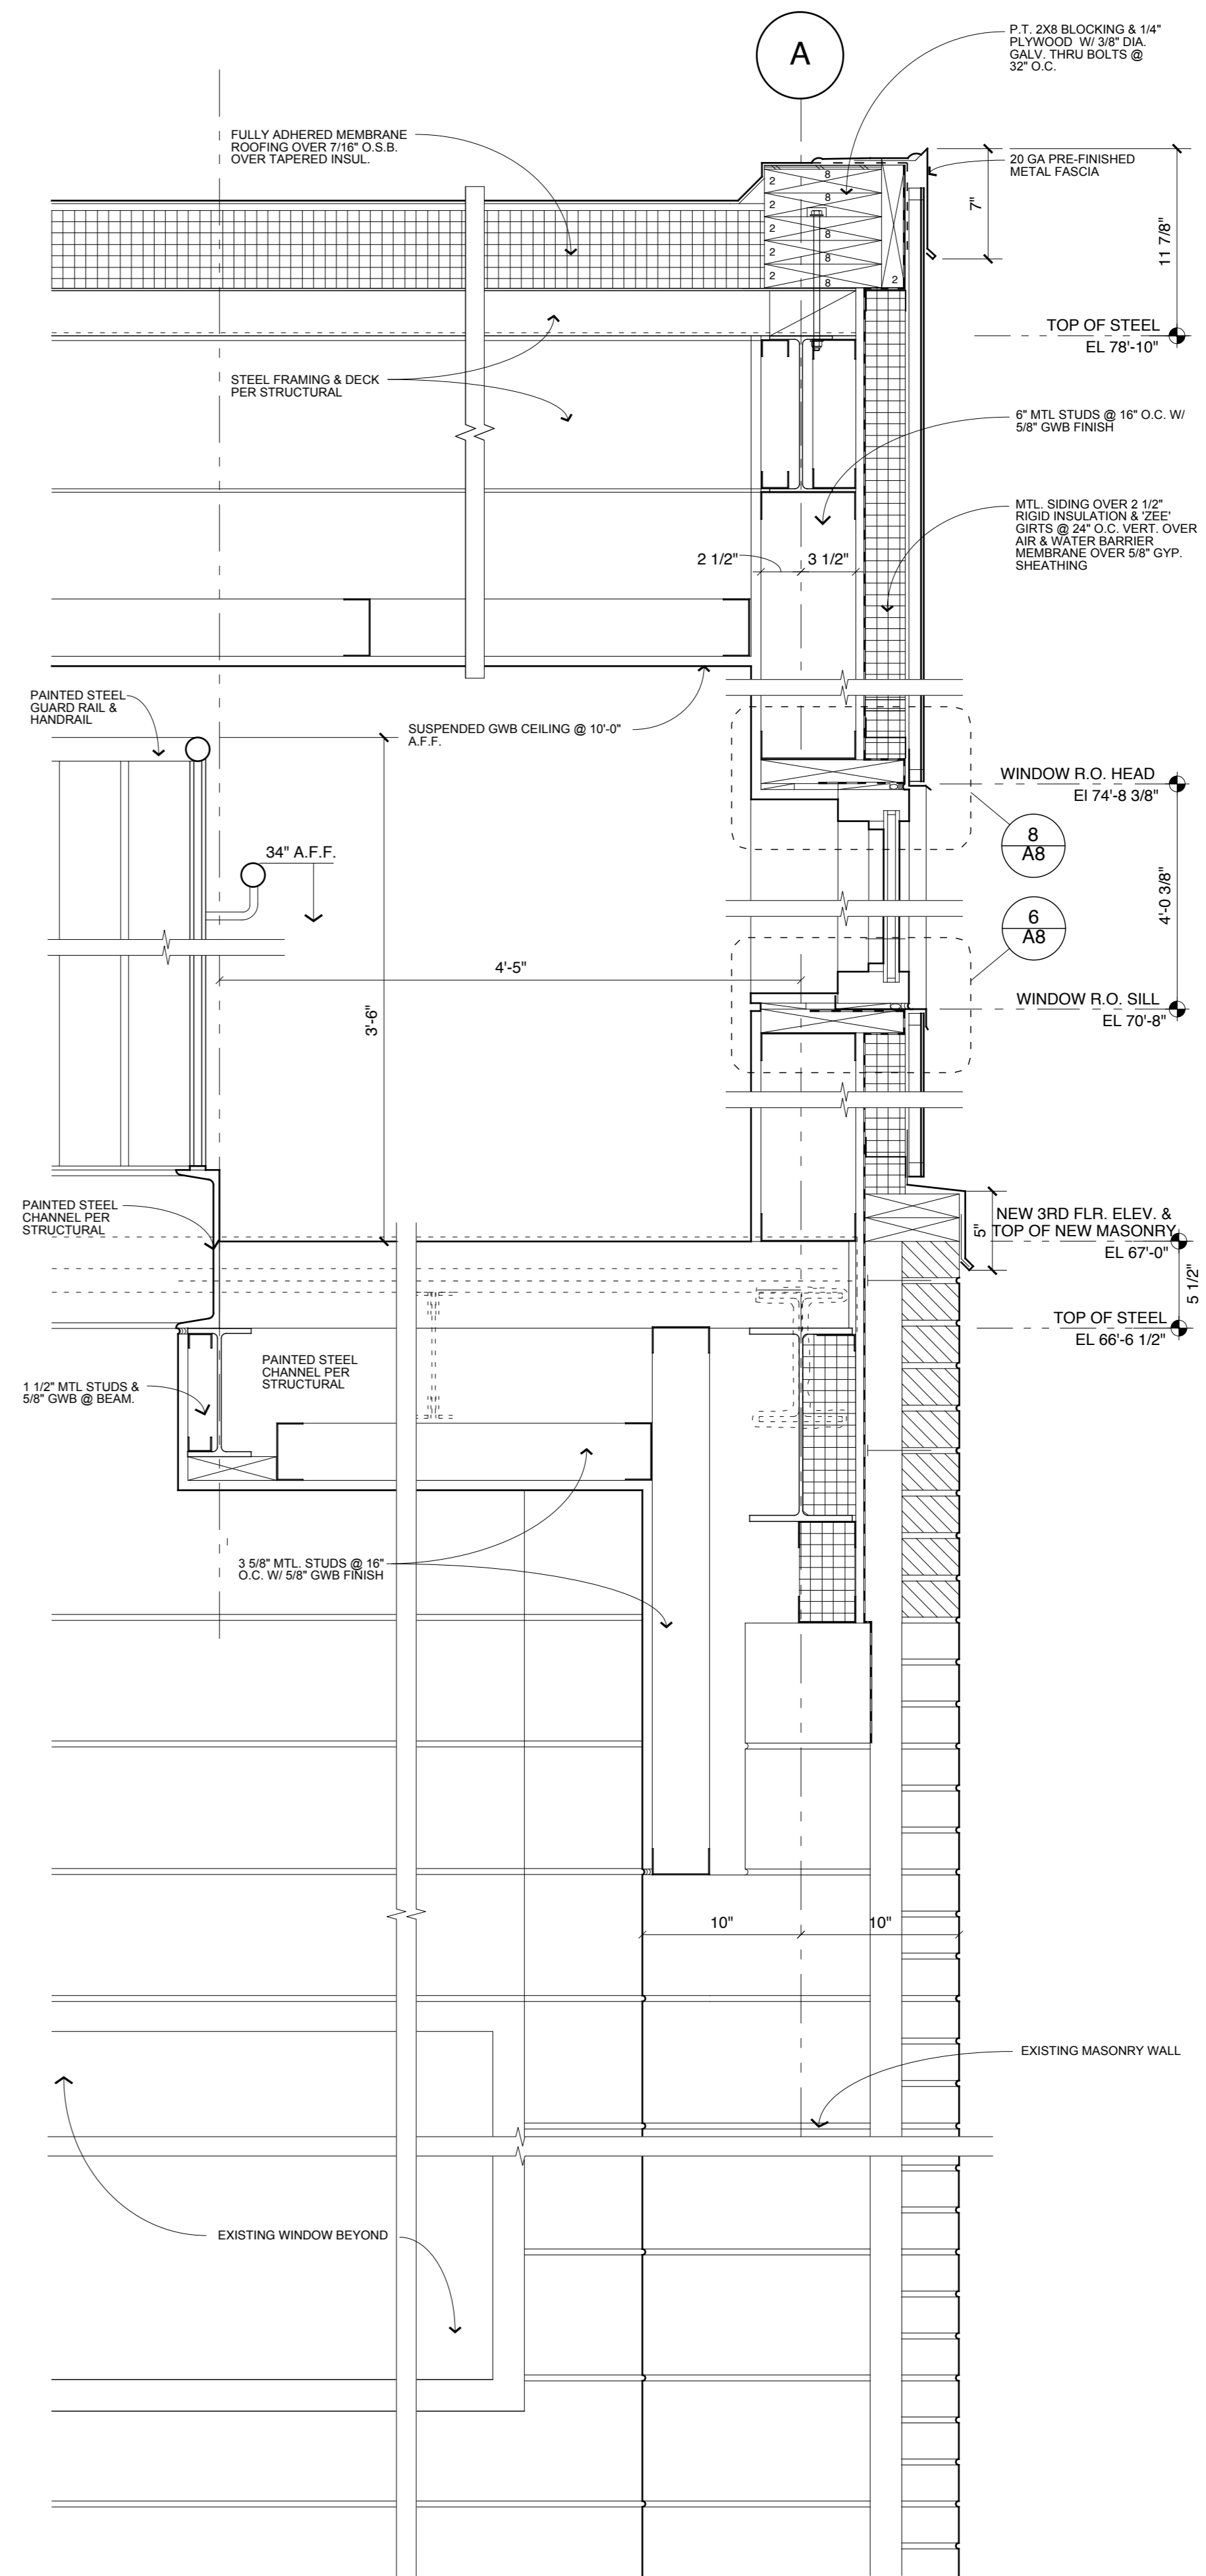

3 WALL SECTION AT STAIR
 1 1/2" = 1'-0"

2 WALL SECTION AT STAIR
 1 1/2" = 1'-0"