

City of Portland
PUBLIC SAFETY BUILDING
Crime Lab Project

Winton Scott Architects
5 Milk Street
Portland, ME 04101

Becker Structural Engineers, Inc.
75 York Street
Portland, Maine 04101


Mechanical Systems Engineers
10 Royal River Center
Yarmouth, Maine 04096

Bartlett Design
942 Washington St.
Bath, ME 04530

SECOND FLOOR
CONSTRUCTION PLAN

A1

Scale: 1/8"=1'-0" Date: 6.16.08

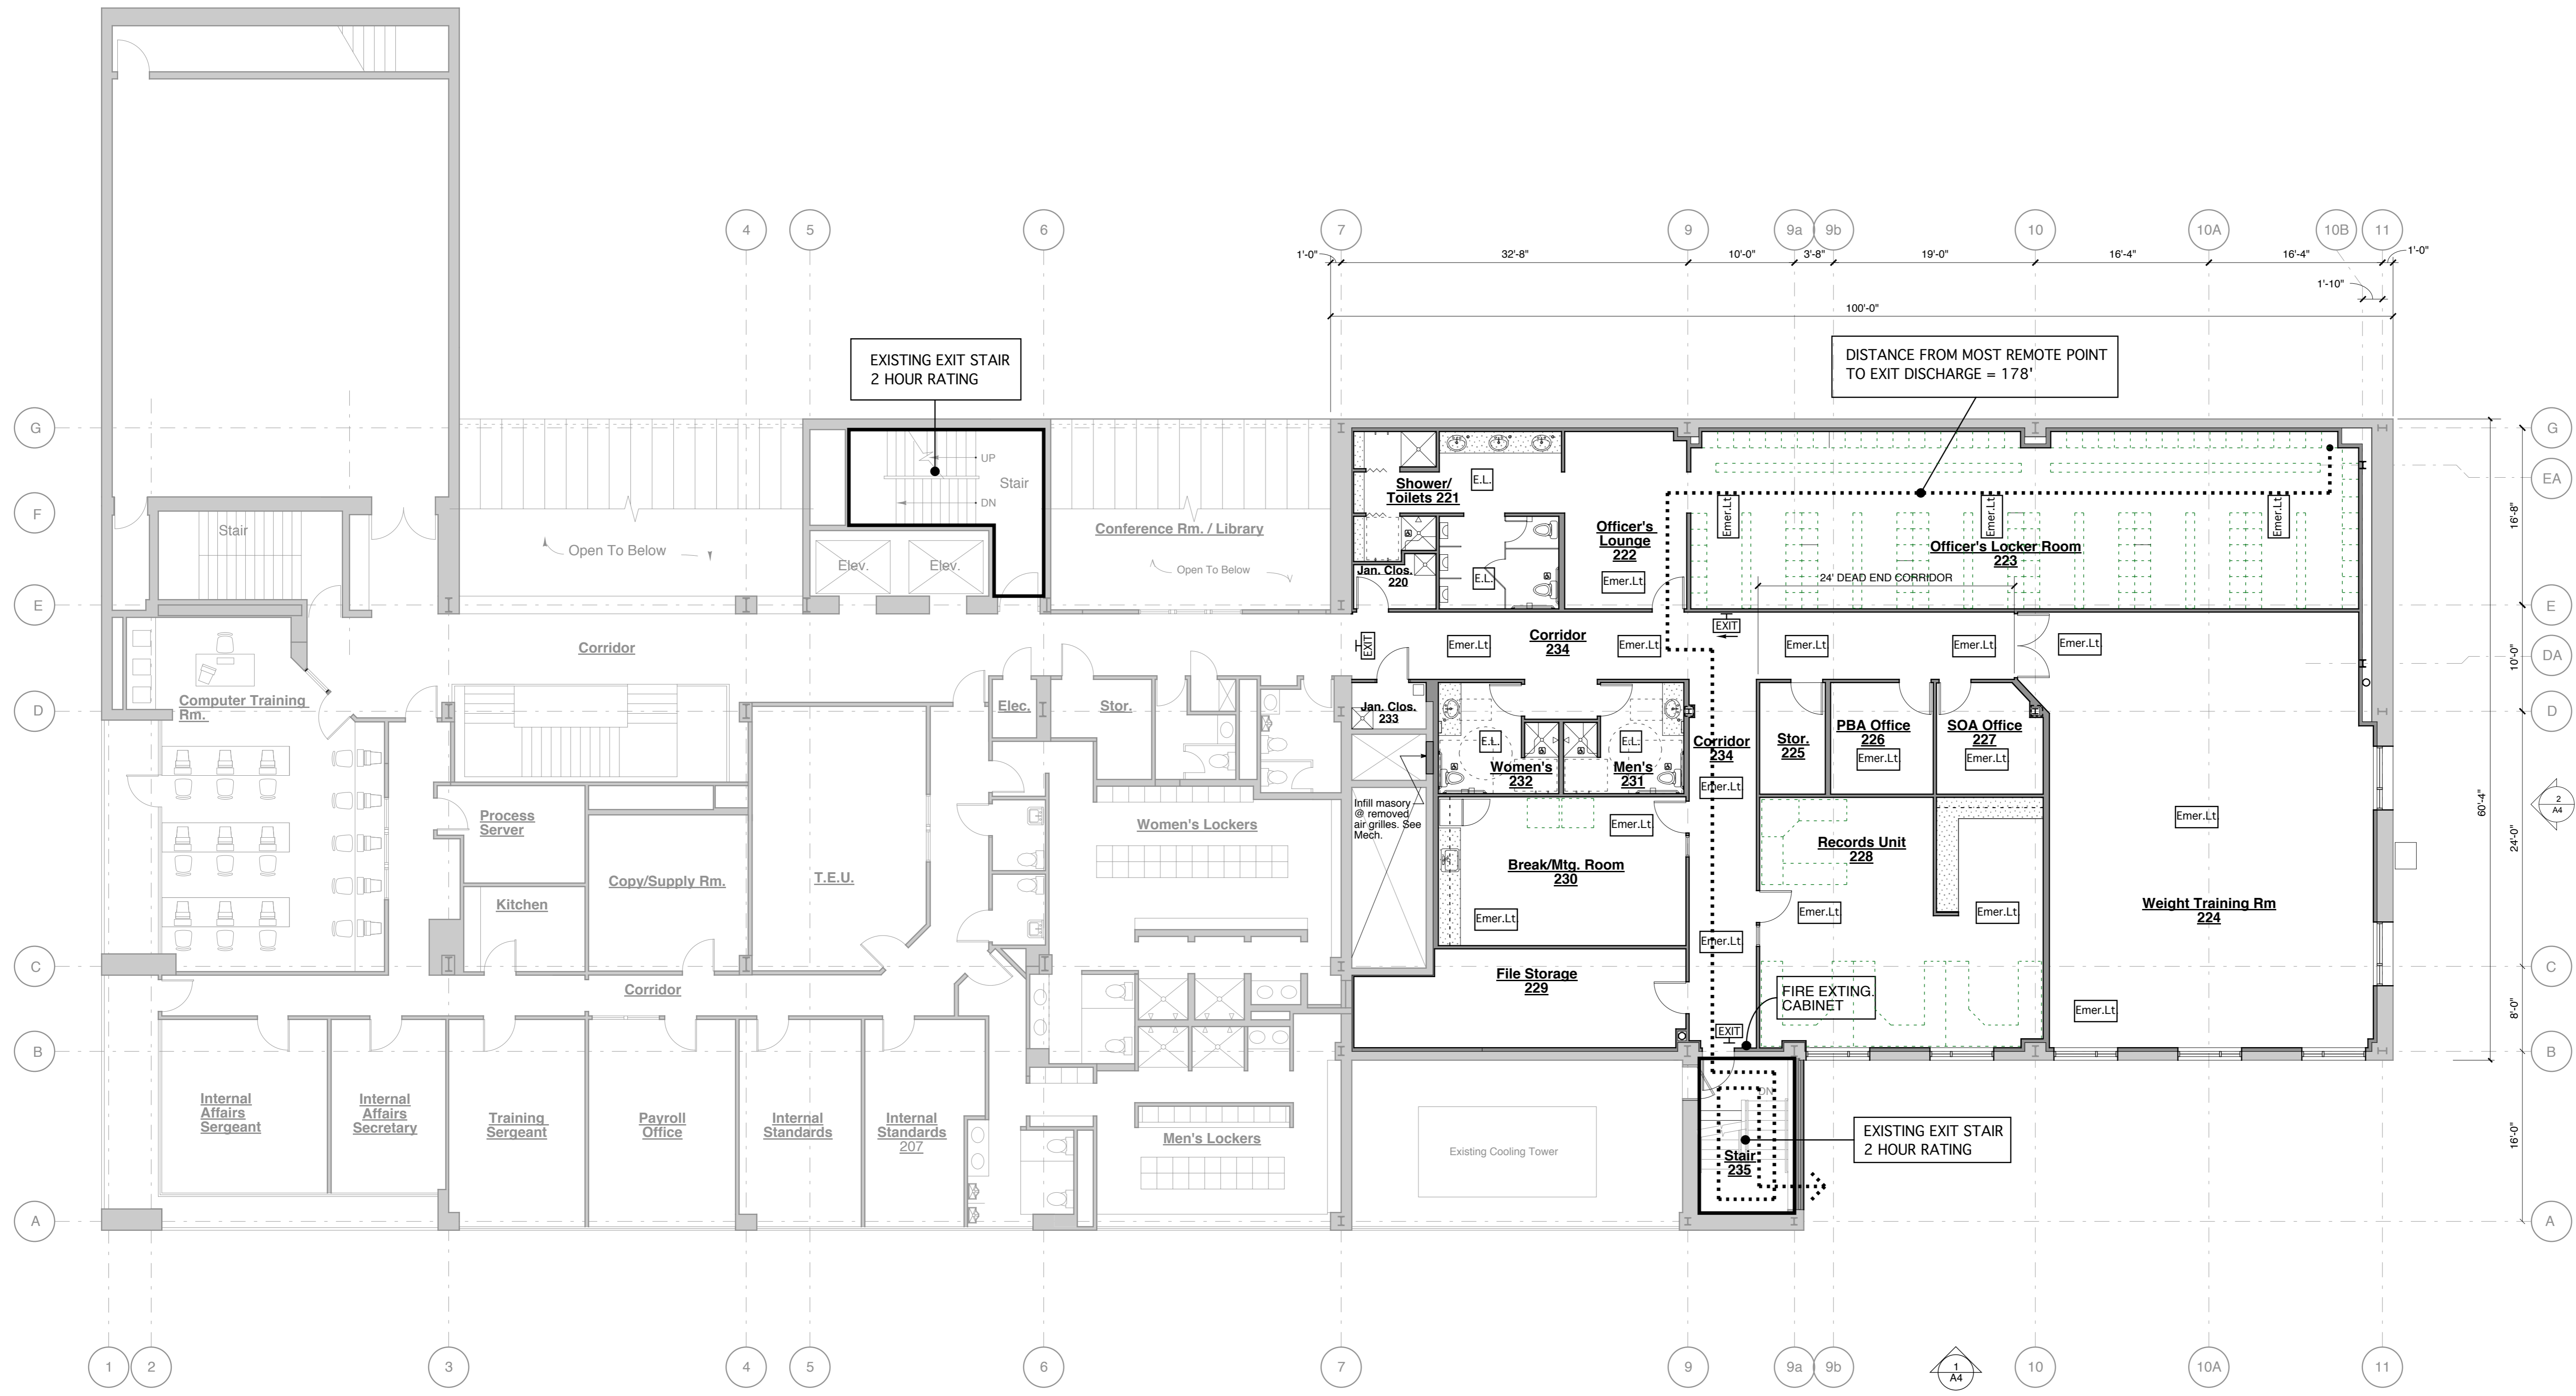

SECOND FLOOR LIFE SAFETY PLAN

