

City of Portland
PUBLIC SAFETY BUILDING
 Crime Lab Project

Winton Scott Architects
 5 Milk Street
 Portland, ME 04101

Becker Structural Engineers, Inc.
 75 York Street
 Portland, Maine 04101


Mechanical Systems Engineers
 10 Royal River Center
 Yarmouth, Maine 04096

Bartlett Design
 942 Washington St.
 Bath, ME 04530


THIRD FLOOR
 CONSTRUCTION PLAN

A2

Scale: 1/8"=1'-0" Date: 6.16.08

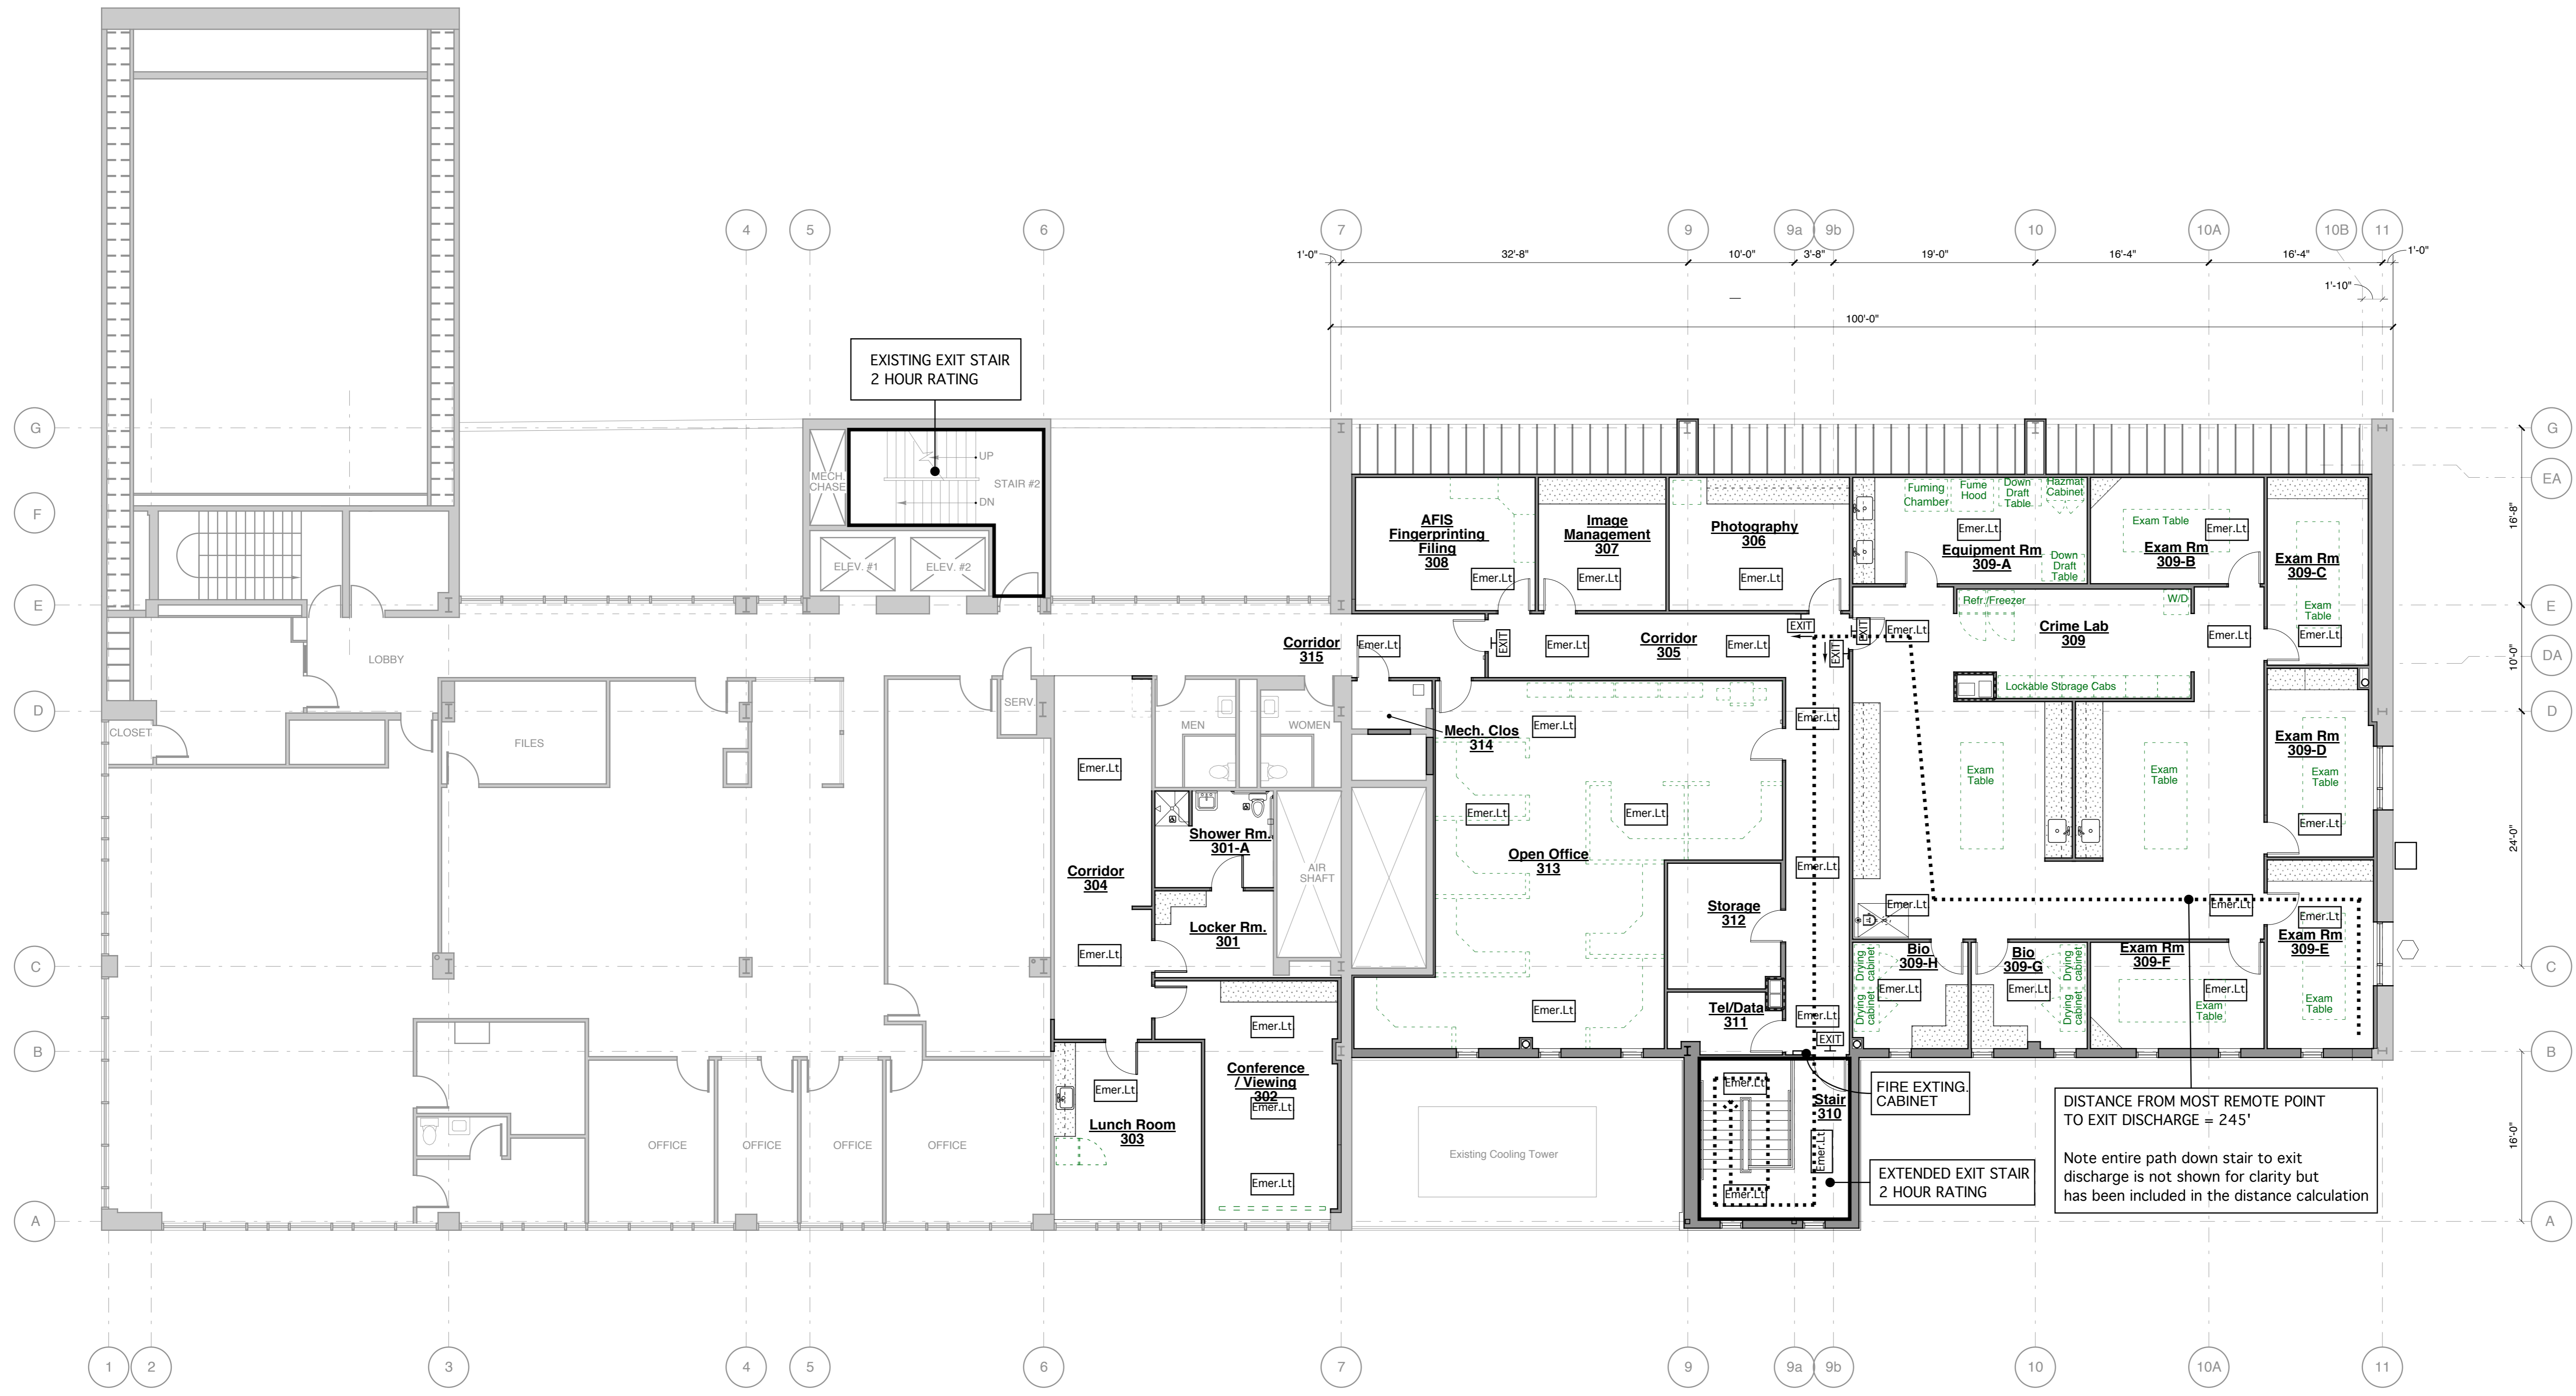

THIRD FLOOR LIFE SAFETY PLAN

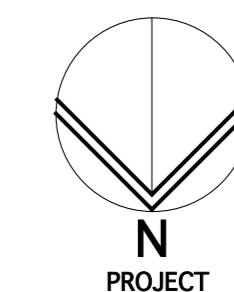

DISTANCE FROM MOST REMOTE POINT
 TO EXIT DISCHARGE = 245'
 Note entire path down stair to exit
 discharge is not shown for clarity but
 has been included in the distance calculation