


# EXHIBIT B

ABUTTING BUILDING

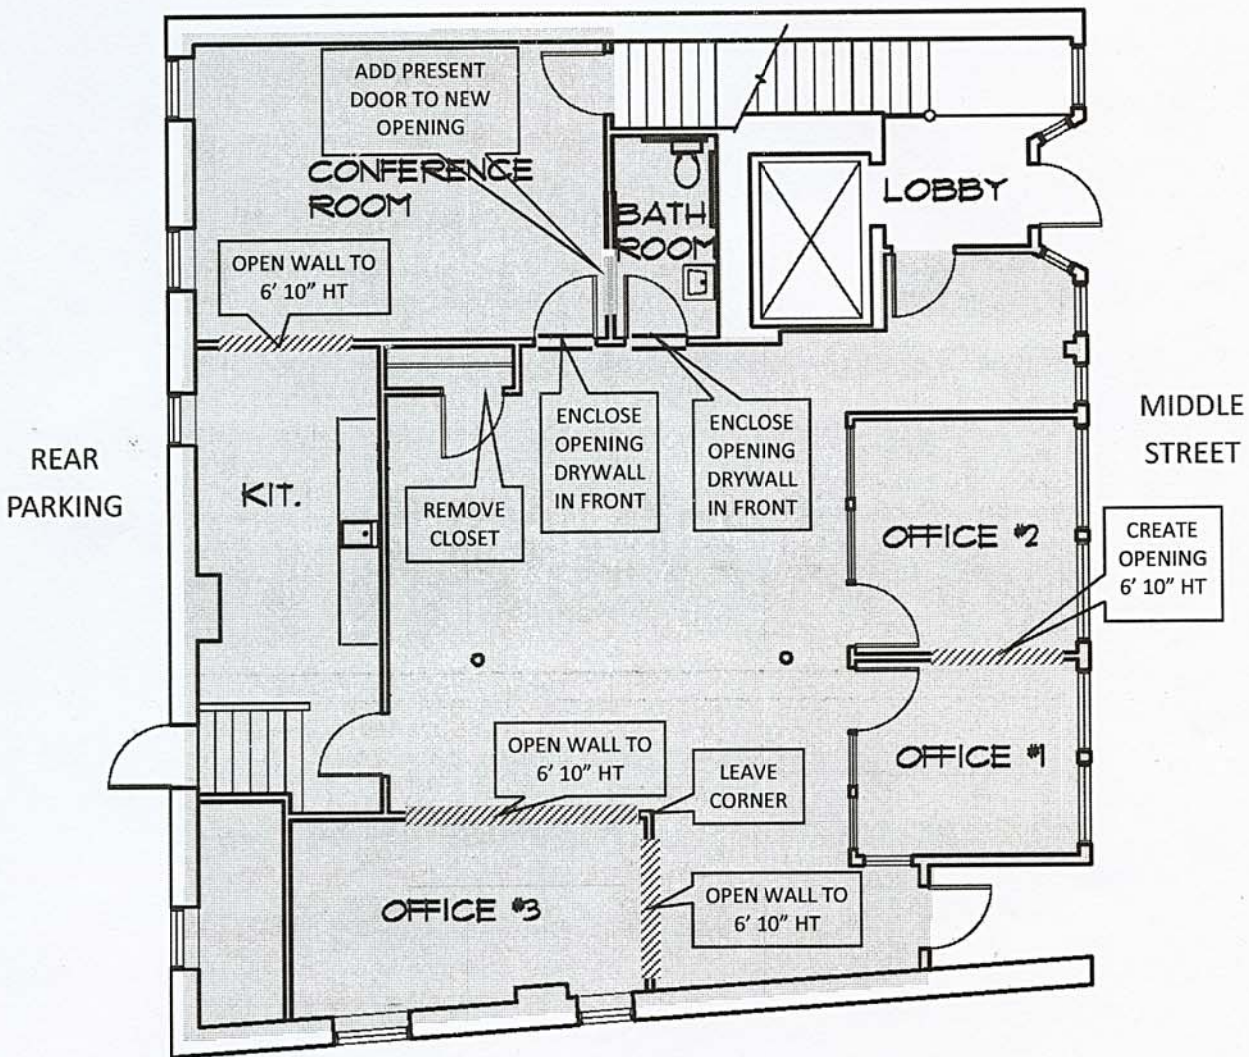

GARDEN LANE

115 MIDDLE STREET  
PORTLAND, MAINE

FIRST FLOOR

SCALE: 1/8" = 1'-0"