


FIRE DEPT. LIFE SAFETY PLAN

EXHIBIT B

ABUTTING BUILDING

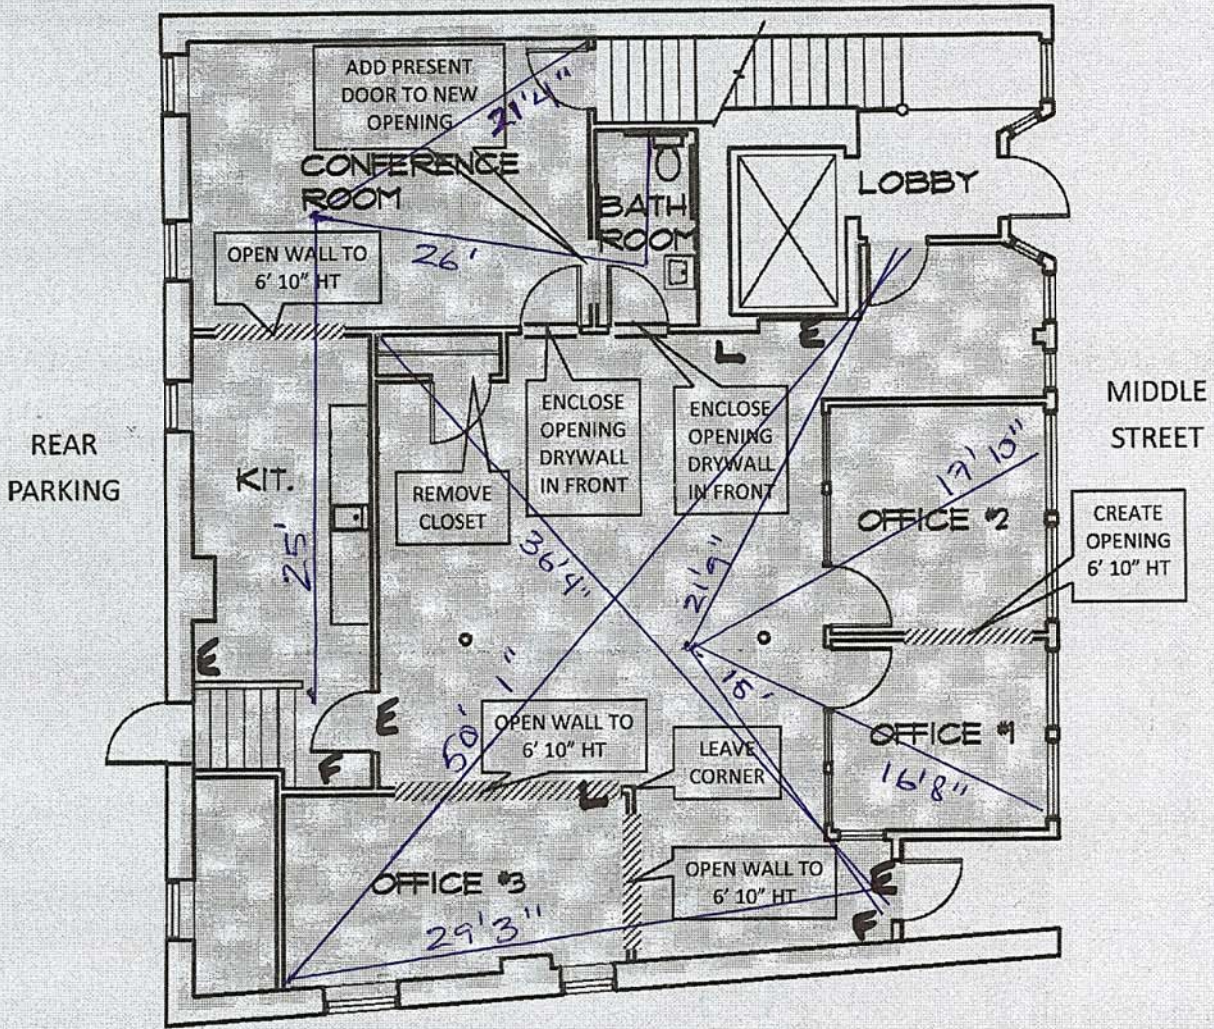

GARDEN
LANE

115 MIDDLE STREET
PORTLAND, MAINE

F = FIRE EXTINGUISHERS / ALARM PULLS

L = EMERGENCY LIGHTING

E = EXIT SIGNS

FIRST FLOOR

SCALE: 1/8" = 1'-0"

PLEASE NOTE: RENOVATIONS DO NOT ALTER IN ANY
WAY EXISTING FIRE ALARMS / LIGHTING / SIGNAGE