

~~127~~  
 $127 \times 45 = 39.69 \phi$

$\frac{20.26}{3.42}$   
 50.25X  
 50.25X  
 $2'6" \times 10'7" = 1$   
 $30 \times 127 = 26.45$   
 3.4  
 30.85



**Neokraft**  
 SIGNS

Neokraft Signs Inc.  
 686 Main Street  
 Lewiston, Maine 04240  
 Telephone: 207.782.9654  
 Facsimile: 207.782.0009  
 1.800.339.2258  
<http://www.neokraft.com>

Custom Sign Fabrication

Except for designs supplied by the client, all ideas, plans or arrangements indicated on this drawing are copyrighted and owned by Neokraft Signs Inc. and shall not be reproduced, used by or disclosed to any person, firm or corporation without written permission of Neokraft Signs Inc.

END VIEW

HALO-LIT WALL LETTERS

(28 SQ. FT.)


SCALE: 1/2" = 1'-0"

(1) SET REQUIRED

2 1/2" DEEP FABRICATED ALUMINUM LETTERS AND LOGO

LETTERS PAINTED WHITE, LOGO PAINTED TO MATCH GSP CARDINAL RED

HALO-LIT LED ILLUMINATION BETWEEN LETTERS AND WALL, TRANSFORMERS LOCATED ABOVE INTERIOR SUSPENDED CEILING, PROVIDE ACCESS IN CEILING IF NEEDED

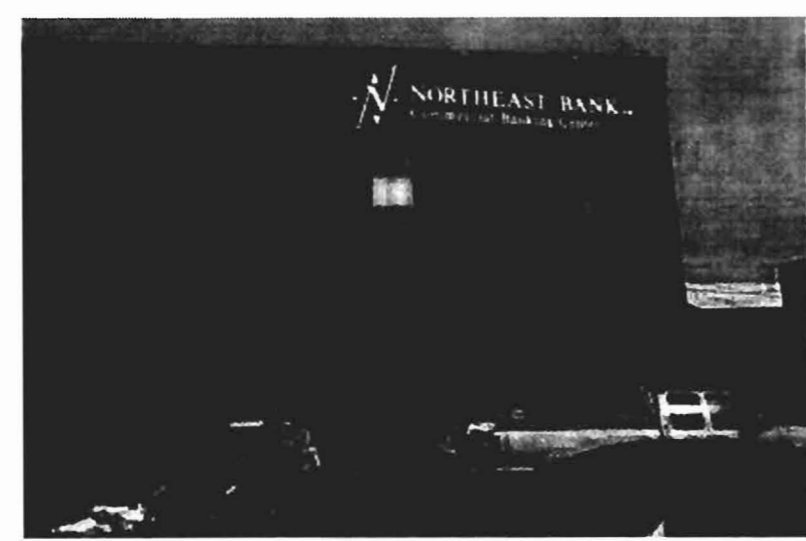

REMOVE EXISTING GRAPHICS AND STORE AT NEOKRAFT FOR FUTURE USE

PHOTO—EXISTING  
 NO SCALE

*left side of building*

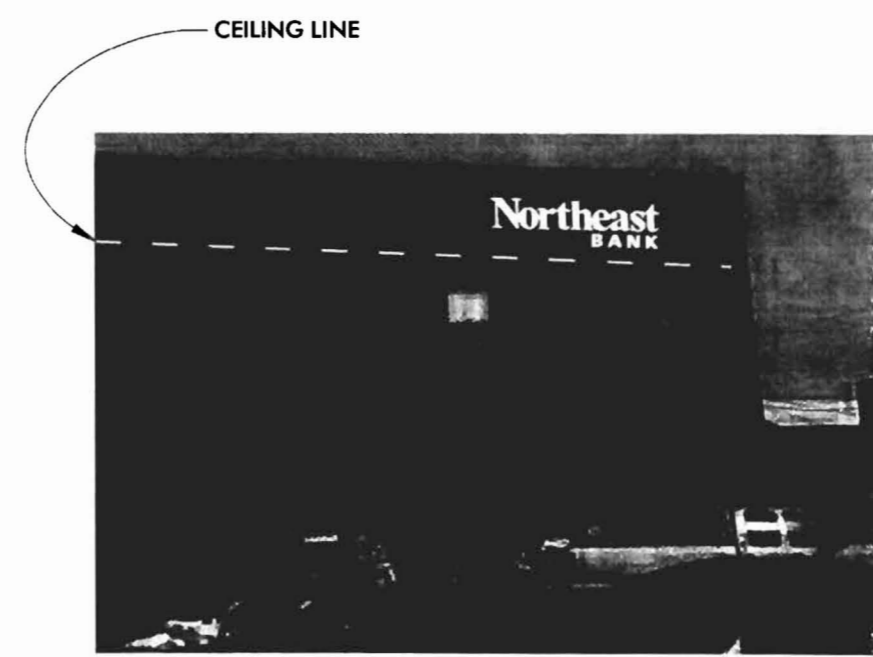



PHOTO COMPOSITE  
 NO SCALE

**Northeast Bank**  
 RL005252

Location:	77 Middle St.
	Portland, ME
Drawing No.:	1 of 3
Drawn by:	PFAT
Date:	08.06.2004
Revised:	08.19.2004 DS,
	09.07.2004 PFAT
	06.18.2007, 07.20.2007
	07.24.2007, 07.27.2007
	08.03.2007, 08.23.2007 ML
Gen Ref.:	03NK0545, 02NK9370,
	01926


20.77¢

17' sq. ft.

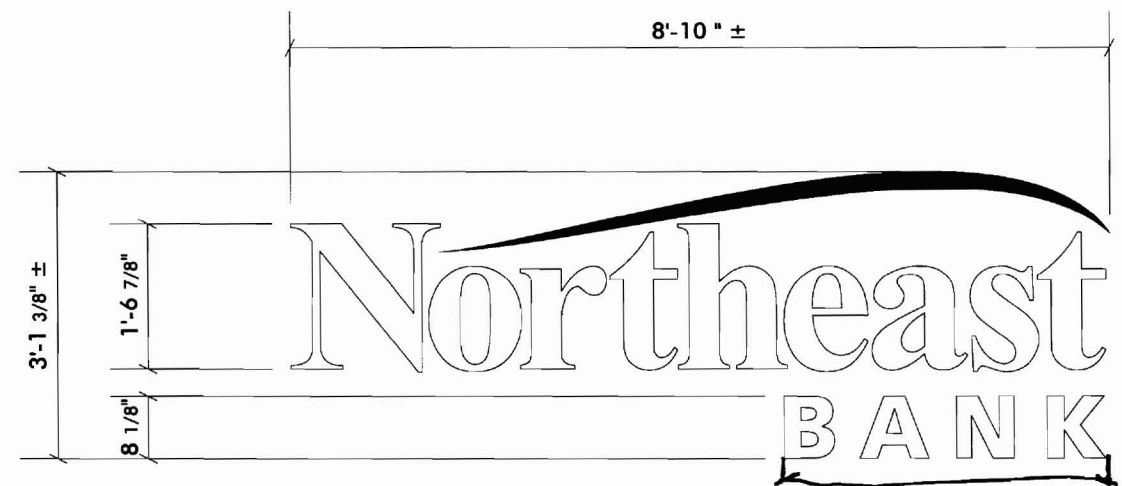

FLAT CUT OUT LETTERS  
 SCALE: 1/2" = 1'-0"  
 (1) SET REQUIRED

1/2" THICK FLAT CUT OUT ACRYLIC  
 WALL GRAPHICS  
 WHITE COPY WITH LOGO PAINTED  
 TO MATCH GSP CARDINAL RED  
 [220-53] VINYL  
 MOUNT TO WALL, AS SHOWN,  
 WITH 1/2" SPACERS

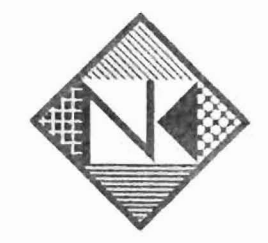

**Neokraft**  
 S I G N S

Neokraft Signs Inc.  
 686 Main Street  
 Lewiston, Maine 04240  
 Telephone: 207.782.9654  
 Facsimile: 207.782.0009  
 1.800.339.2258  
<http://www.neokraft.com>

Custom Sign Fabrication

Except for designs supplied by the client, all ideas, plans or arrangements indicated on this drawing are copyrighted and owned by Neokraft Signs Inc. and shall not be reproduced, used by or disclosed to any person, firm or corporation without written permission of Neokraft Signs Inc.



EXISTING SIGNAGE  
 NOT TO SCALE

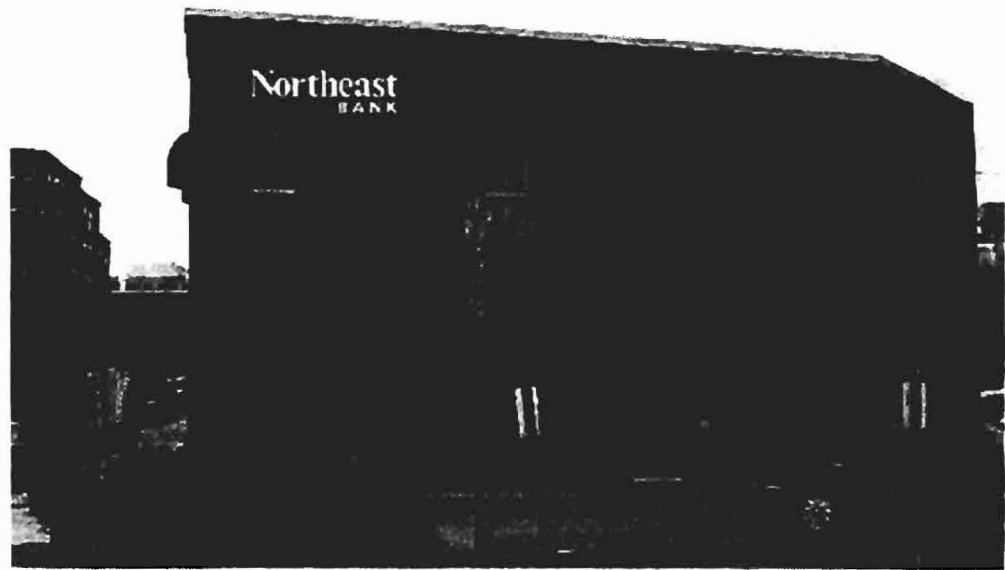



PHOTO COMPOSITE  
 NOT TO SCALE

**Northeast Bank**  
 RL005252

Location:	77 Middle St. Portland, ME
Drawing No.:	3 of 3
Drawn by:	PFAT
Date:	08.06.2004
Revised:	08.19.2004 DS, 09.07.2004 PFAT 06.18.2007, 07.20.2007 07.24.2007, 07.27.2007 08.03.2007, 08.23.2007 ML
Gen Ref.:	03NK0545, 02NK9370, 01926

$106 \times 25 = 18.4$   
 $8.13 \times 42 = 2.37$   
 $\hline 20.77 \phi$   
 $\hline 6.5$   
 $\hline 27.27$

37.38

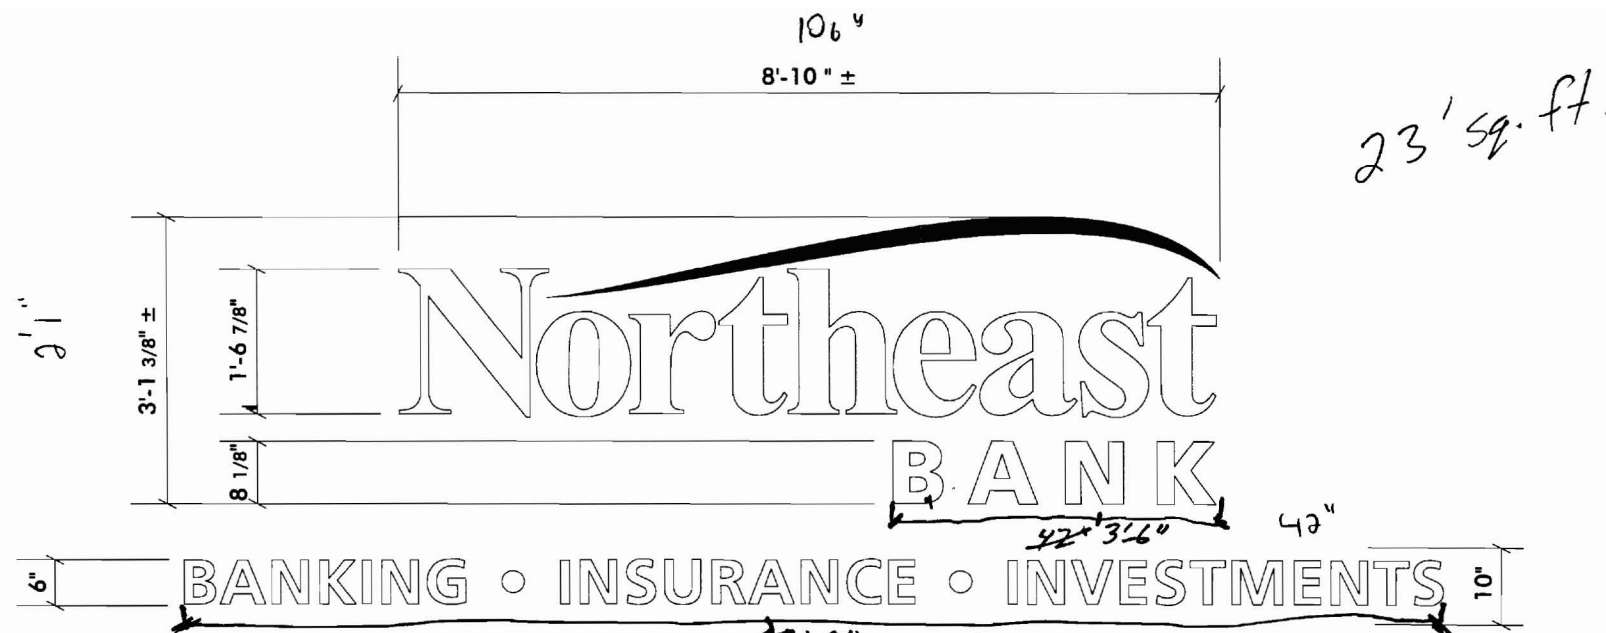

1/2" THICK FLAT CUT OUT ACRYLIC WALL GRAPHICS

WHITE COPY WITH LOGO PAINTED TO MATCH GSP CARDINAL RED [220-53] VINYL

MOUNT TO WALL, AS SHOWN, WITH 1/2" SPACERS

REMOVE EXISTING LETTERS (INCLUDING SUB COPY) AND STUD MOUNT TO WALL WITH SPACERS AND SILICONE

FLAT CUT OUT LETTERS

SCALE: 1/2" = 1'-0"

(1) SET REQUIRED



Neokraft Signs Inc.  
 686 Main Street  
 Lewiston, Maine 04240  
 Telephone: 207.782.9654  
 Facsimile: 207.782.0009  
 1.800.339.2258  
<http://www.neokraft.com>

Custom Sign Fabrication

Except for designs supplied by the client, all ideas, plans or arrangements indicated on this drawing are copyrighted and owned by Neokraft Signs Inc. and shall not be reproduced, used by or disclosed to any person, firm or corporation without written permission of Neokraft Signs Inc.



EXISTING SIGNAGE  
NOT TO SCALE



PHOTO COMPOSITE  
NOT TO SCALE

## Northeast Bank RL005252

Location:	77 Middle St. Portland, ME
Drawing No.:	2 of 3
Drawn by:	PFAT
Date:	08.06.2004
Revised:	08.19.2004 DS, 09.07.2004 PFAT 06.18.2007, 07.20.2007 07.24.2007, 07.27.2007 08.03.2007, 08.23.2007 ML
Gen Ref.:	03NK0545, 02NK9370, 01926