
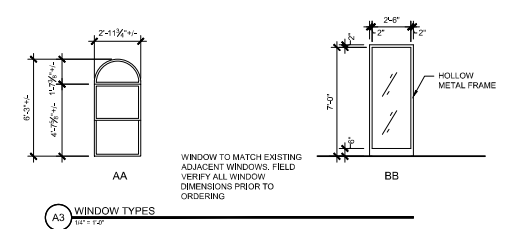
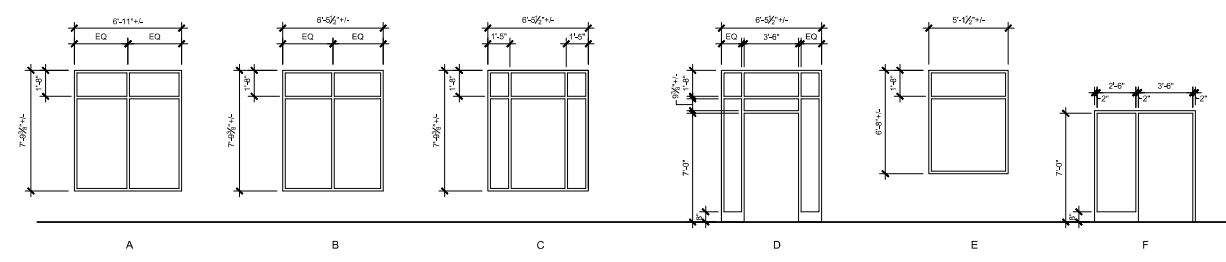



DOOR AND FRAME SCHEDULE - SECOND FLOOR																
NUMBER	ROOM NAME	DOOR				FRAME				DETAIL			GLAZING	FIRE RATING LABEL	NOTES	
		SIZE			TYPE	MATERIAL	FINISH	TYPE	MATERIAL	FINISH	HEAD	JAMB				SILL
		WIDTH	HEIGHT	THICKNESS												
201A	STAIR	3'-0"	7'-0"	1 3/4"	C	WD	SKV	1	IM	PT	---	---	---	---	---	
201A	TOILET	2'-6"	7'-0"	1 3/4"	B	WD	SKV	1	IM	PT	---	---	---	---	---	
204A	TOILET	2'-6"	7'-0"	1 3/4"	B	WD	SKV	1	IM	PT	---	---	---	---	---	
205A	OFFICE	3'-0"	7'-0"	1 3/4"	E	WD	SKV	1	IM	PT	---	---	---	---	---	
206A	OFFICE	3'-0"	7'-0"	1 3/4"	E	WD	SKV	1	IM	PT	---	---	---	---	---	
207A	OFFICE	3'-0"	7'-0"	1 3/4"	E	WD	SKV	1	IM	PT	---	---	---	---	---	
208A	OFFICE	3'-0"	7'-0"	1 3/4"	E	WD	SKV	1	IM	PT	---	---	---	---	---	
209A	OFFICE	3'-0"	7'-0"	1 3/4"	E	WD	SKV	1	IM	PT	---	---	---	---	---	

DOOR AND FRAME SCHEDULE - FIRST FLOOR																
NUMBER	ROOM NAME	DOOR				FRAME				DETAIL			GLAZING	FIRE RATING LABEL	NOTES	
		SIZE			TYPE	MATERIAL	FINISH	TYPE	MATERIAL	FINISH	HEAD	JAMB				SILL
		WIDTH	HEIGHT	THICKNESS												
101A	VESTIBULE	3'-0"	7'-0"	1 3/4"	A	ALUM	MANF	D	ALUM	MANF	---	---	---	1" INSUL	---	
101B	VESTIBULE	3'-0"	7'-0"	1 3/4"	A	ALUM	MANF	P	ALUM	MANF	---	---	---	1" INSUL	---	
103A	OFFICE	3'-0"	7'-0"	SEE SPEC	D	GLASS	---	---	---	---	---	---	---	---	---	
104A	CONFERENCE	3'-0"	7'-0"	SEE SPEC	D	GLASS	---	---	---	---	---	---	---	---	---	
107A	STAIR	3'-0"	7'-0"	1 3/4"	EXISTING	---	PT	EXISTING	---	PT	---	---	---	---	NEW HARDWARE	
107B	STAIR	3'-0"	7'-0"	1 3/4"	EXISTING	---	PT	EXISTING	---	PT	---	---	---	---	NEW HARDWARE	
109A	OFFICE	3'-0"	7'-0"	1 3/4"	B	WD	SKV	1	IM	PT	---	---	---	---	---	
110A	WORKROOM	3'-0"	7'-0"	1 3/4"	B	WD	SKV	1	IM	PT	---	---	---	---	---	

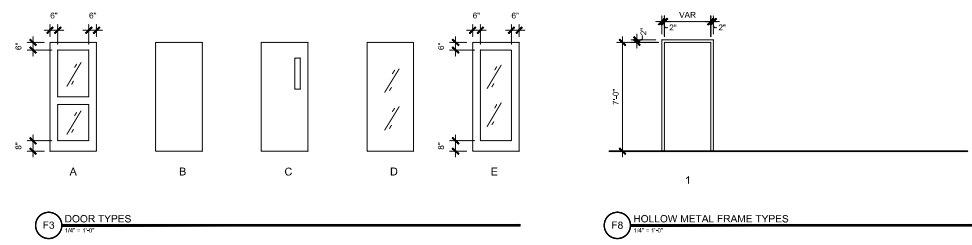

NO.	DATE	DESCRIPTION
0	06.06.00	

ISSUED FOR CONSTRUCTION
08.07.15

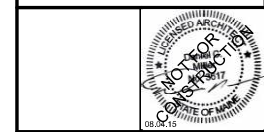

BSB - 77 MIDDLE STREET
PORTLAND, MAINE

PROJECT NO: 15-001
CAD DWG FILE: A601 DOOR SCHEDULE AND TYPING
DRAWN BY: ###
CHK'D BY: ###
COPYRIGHT: 2015

SHEET TITLE

DOOR SCHEDULE AND TYPES

A601