

WALL COLOR (FORM)	
PT-1	SW7022 CREAMY
PT-2	SW6229 UPWARD
PT-3	SW6811 MORGAN BLUE
PT-4	SW6128 BLONDE
PT-5	SW6130 GREAT GRAY
PT-6	SW6125 HONEYDEW
PT-7	SW7024 SAGE/GREEN
PT-8	SW6056 BLACK MAGIC
PT-9	SW6226 SERENUS GRAY

WALL FACE COLOR LEGEND
 WB-# DENOTES PRODUCT AND LETTER THE COLOR
 A. COLOR TO BE SELECTED BY ARCHITECT
 B. CO. OR TO BE SELECTED BY ARCHITECT
 C. COLOR TO BE SELECTED BY ARCHITECT

FINISH NOTES:
 NOTE 1: FINISH DENOTES RUBBER STAIR TREADS, RISERS, AND TILES
 NOTE 2: ALL WIP PARTS AND FINISHES SUBJECT TO BE PARTED BY #4
 NOTE 3: ALL HANDRAILS AND RISERS METAL FINISH TO BE PT-5
 NOTE 4: STAIR TILES AND STAIR RISERS/TREADS TO BE 96" WINDSOR BLUE (BASE OF DESIGN JOHNSONITE)
 NOTE 5: ALL TRANSITIONS BETWEEN DIFFERENT FINISHES TO OCCUR AT EDGE/LINE OF THE DOOR.
 NOTE 6: TRANSITION BETWEEN CARPET AND TILE USE METAL DIVIDER STRIP ANCHORED ALUMINUM. VERIFY HEIGHT OF ANGLE WITH CARPET AND TILE. ALIGN TOP OF BOTH FLOORING MATERIALS TO MAINTAIN A SMOOTH / EVEN TRANSITION. FEATHER SOME COAT OF FLOOR LEVEL FOR AT LEAST 12 INCHES FOR EVEN TRANSITION.
 NOTE 7: EXISTING FLOOR FINISH TO REMAIN. BRACE DAMAGED VCT WITH NEW TO MATCH EXISTING
 NOTE 8: EXISTING FLOOR FINISH TO REMAIN. BRACE DAMAGED VCT WITH NEW TO MATCH EXISTING

BASEMENT FLOOR FINISH SCHEDULE													
NUMBER	NAME	FLOOR	ACCENT 1	ACCENT 2	BASE FINISH	NORTH	EAST	SOUTH	WEST	CABINET	MILLWORK	CEILING	COMMENTS
B01	UNOCCUPIED SPACE	NOTE 7				PT-1	PT-1	PT-1	PT-1				
B02	UNOCCUPIED SPACE	NOTE 7				PT-1	PT-1	PT-1	PT-1				
B03	MUSICAL ROOM	NOTE 7				PT-1	PT-1	PT-1	PT-1				
B04	STAIR	NOTE 7			WB-1C	PT-2	PT-2	PT-2	PT-2	WVD	SIMULATED STONE	125030	PT-7 NOTE 3 & 4
B05	MUSICAL ROOM	NOTE 7				PT-1	PT-1	PT-1	PT-1				
FIRST FLOOR FINISH SCHEDULE													
J01	VEST	CPT-1			WB-2A	PT-1	PT-1	PT-1	PT-1				MUC-1
L02	LOBBY	CT-1/CPT-3	CT-2	CPT-4	WB-2A	PT-1	PT-1	PT-1	PT-1	WVD	SIMULATED STONE	60115	ACP-1/ALUC-1
L03	OFFICE	CPT-2	CPT-3		WB-2A	PT-1	PT-1	PT-1	PT-1				ACP-1
L04	OFFICE	CPT-2	CPT-3		WB-2A	PT-1	PT-1	PT-1	PT-1				ACP-1
L05	WAITING	CT-1	CT-2		WB-2A	PT-1	PT-1	PT-1	PT-1				ACP-1
L06	COFFEE	CT-1/CPT-3	CT-2	CPT-4	WB-2A	PT-1	PT-1	PT-1	PT-1	WVD	SIMULATED STONE	64115	ACP-1 NOTE 3 & 4
L07	STAIR	RS/MT			WB-1C	PT-2	PT-2	PT-2	PT-2				PT-7
L08	TELLER	CPT-3	CPT-4		WB-2A	PT-1	PT-1	PT-1	PT-1	WVD	SIMULATED STONE	64115	ACP-1
L09	OFFICE	CPT-2	CPT-3		WB-2A	PT-1	PT-1	PT-1	PT-1				ACP-1
L10	WORKROOM	CPT-3			WB-2A	PT-1	PT-1	PT-1	PT-1				ACP-1
SECOND FLOOR FINISH SCHEDULE													
S01	STAIR	RS/MT			WB-1C	PT-2	PT-2	PT-2	PT-2				PT-7 NOTE 3 & 4
S02	OPEN OFFICE	CPT-5	CPT-6	CPT-7	WB-2B	PT-1	PT-1	PT-1	PT-1				ACP-1
S03	TOILET	CT-3			CT-3	CT-4/PT-2	CT-4/PT-2	CT-4/PT-2	CT-4/PT-2				ACP-1
S04	TOILET	CT-3			CT-3	CT-4/PT-2	CT-4/PT-2	CT-4/PT-2	CT-4/PT-2				ACP-1
S05	CHANGE	CPT-5	CPT-6		WB-2B	PT-1	PT-1	PT-1	PT-1				ACP-1
S06	CHANGE	CPT-5	CPT-6		WB-2B	PT-1	PT-1	PT-1	PT-1				ACP-1
S07	CHANGE	CPT-5	CPT-6		WB-2B	PT-1	PT-1	PT-1	PT-1				ACP-1
S08	CHANGE	CPT-5	CPT-6		WB-2B	PT-1	PT-1	PT-1	PT-1				ACP-1
S09	CHANGE	CPT-5	CPT-6		WB-2B	PT-1	PT-1	PT-1	PT-1				ACP-1
S10	SUPPORT AREA	CPT-5	CPT-6	CPT-7	WB-2B	PT-1	PT-1	PT-1	PT-1				ACP-1

CPT-1: [Color swatch]

CPT-2: SL910 [Color swatch]


CPT-3: SL920 [Color swatch]

CPT-4: SL930 [Color swatch]


CPT-5: EM551 [Color swatch]

CPT-6: EM552 [Color swatch]


CPT-7: EM553 [Color swatch]

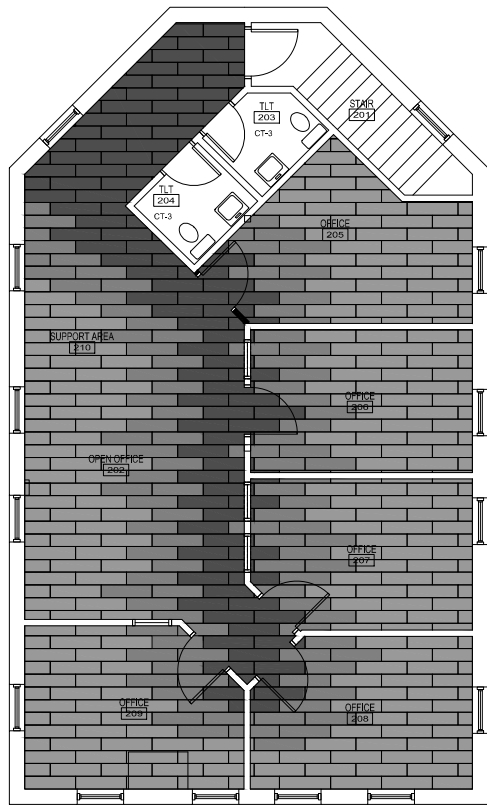

SECOND FLOOR

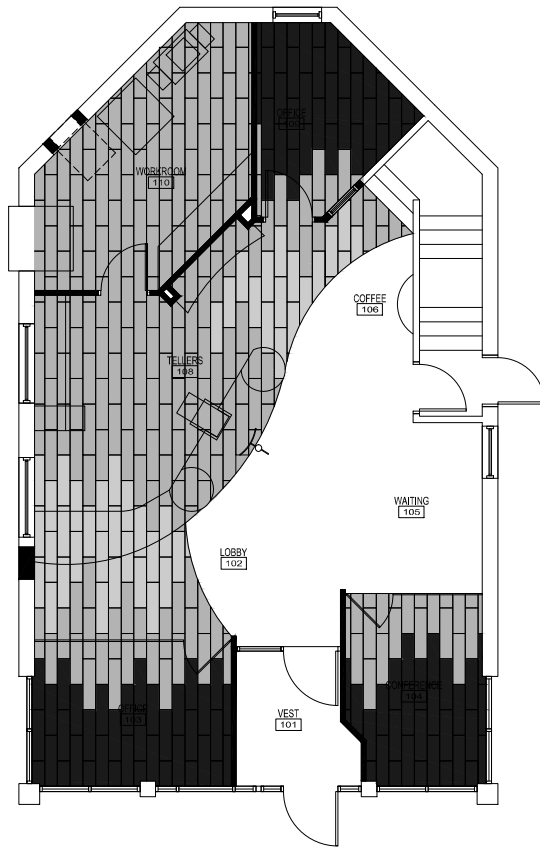

FIRST FLOOR

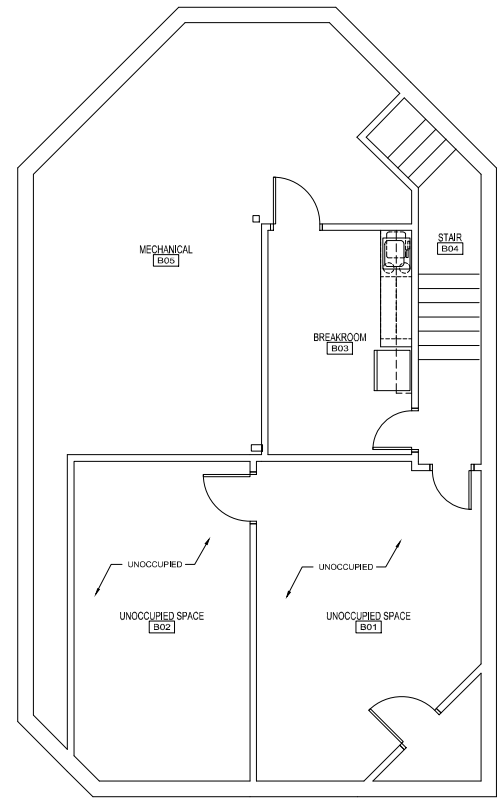

BASEMENT FLOOR

ISSUED FOR CONSTRUCTION
 08.07.15

TAC Architectural Group Inc.

REGISTERED ARCHITECT
 NOTED FOR CONSTRUCTION

BSB - 77 MIDDLE STREET
 PORTLAND, MAINE

PROJECT NO: 15-001
 CAD DWG FILE: #101 FINISH PLANS.DWG
 DRAWN BY: ###
 CHKD BY: ###
 COPYRIGHT: 2015

SHEET TITLE
FINISH PLANS
 AF101