


END VIEW


A EXTERNALLY ILLUMINATED WALL LETTERS FOR STOREFRONT
SCALE: 1/2" = 1'-0" (1) SET REQUIRED

3/4" THICK FLAT CUT OUT ACRYLIC LETTERS, PAINTED WHITE
STUD-MOUNT WITH SILICONE ADHESIVE; 1/2"± PROJECTION
CUSTOM LOW-PROFILE LED LIGHTING FIXTURES, CENTERED ON EACH WORD

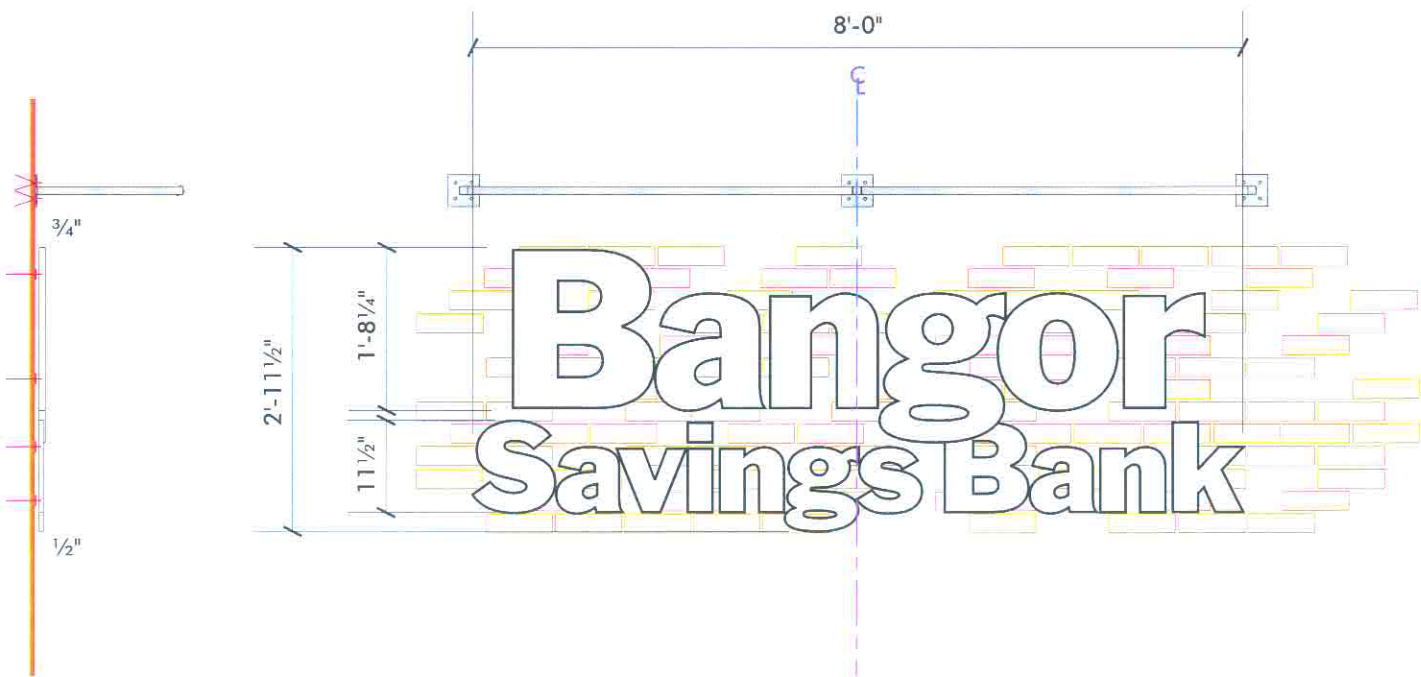


END VIEW

B C EXTERNALLY ILLUMINATED WALL LETTERS FOR END WALLS
SCALE: 1/2" = 1'-0" (2) SETS REQUIRED

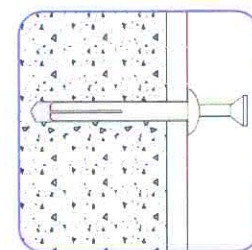

ZAMAC HAMMER SCREW™ DRIVE ANCHORS AS MFG BY POWERS FASTENERS, NEW ROCHELLE, NY OR EQUAL:
ZAMAC ALLOY WITH CARBON OR STAINLESS STEEL, ONE-STEP DRIVE ANCHOR FEATURING A PHILLIPS TYPE HEAD AND A SCREW THREAD FOR USE IN CONCRETE, BLOCK, BRICK OR STONE
SIZE RANGE: 1/4" DIA. x 3/4" TO 3" LONG

DRIVE-ANCHOR MOUNTING AT LIGHT-FIXTURE PLATES
NOT TO SCALE

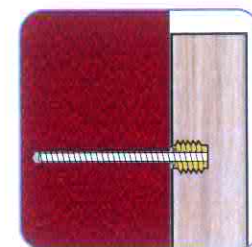

ALUMINUM STUDS WITH E-Z LOK THREADED INSERTS IN LETTERS, SET AND SEALED INTO HOLES DRILLED INTO MASONRY WITH SILICONE ADHESIVE

STUD-MOUNTING DETAIL AT FCO LETTERS
NOT TO SCALE



Neokraft Signs Inc.
686 Main Street
Lewiston, Maine 04240
Telephone: 207.782.9654
Facsimile: 207.782.0009
1.800.339.2258
<http://www.neokraft.com>

Custom Sign Fabrication

These plans are the exclusive property of Neokraft Signs, Inc. and are the result of the original work of its employees. They are submitted to Neokraft's client for the sole purpose of consideration of whether to purchase these plans or to purchase from Neokraft a sign manufactured according to these plans.

Distribution or exhibition of these plans to anyone other than employees of said client, or use of these plans to construct a sign similar to the one embodied herein, is expressly forbidden. In the event that such exhibition or construction occurs, Neokraft expects to be reimbursed \$1500 in compensation for time and effort entailed in creating these plans.

PERMIT

BANGOR SAVINGS BANK CL022744

LOCATION: 77 MIDDLE STREET
PORTLAND, MAINE

DRAWING NO.: 1 OF 4

DRAWN BY: DS REP.: PB

DATE: 11.02.2015

LEAD NO.: CL022744

GEN. REF.: