


2" WELDED ALUMINUM TUBE, PAINTED BLUE

.040" ALUMINUM PANEL

GSP REFLECTIVE WHITE [280-10] COPY ON
GSP REFLECTIVE BLUE [280-75] BACKGROUND

3" LETTER HEIGHT, INTERSTATE BOLD
CONDENSED TYPESTYLE


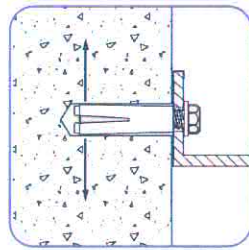


LOK-BOLT™ ANCHORING SYSTEM AS
MFG BY POWERS FASTENERS, NEW
ROCHELLE, NY OR EQUAL:

A PRE-ASSEMBLED SINGLE UNIT SLEEVE
ANCHOR FOR ANCHORING INTO SOLID
AND HOLLOW CONCRETE AND
MASONRY SUBSTRATES; PATENTED
COMPRESSION RING PULLS FIXTURE
FLUSH TO THE WORK SURFACE;
AVAILABLE IN CARBON STEEL AND TYPE
304 STAINLESS STEEL; SEVERAL HEAD
STYLES

SIZE RANGE: 1/4" DIA. x 5/8" TO 3/4" DIA. x
7 1/2"

SLEEVE-ANCHOR MOUNTING DETAIL
NOT TO SCALE

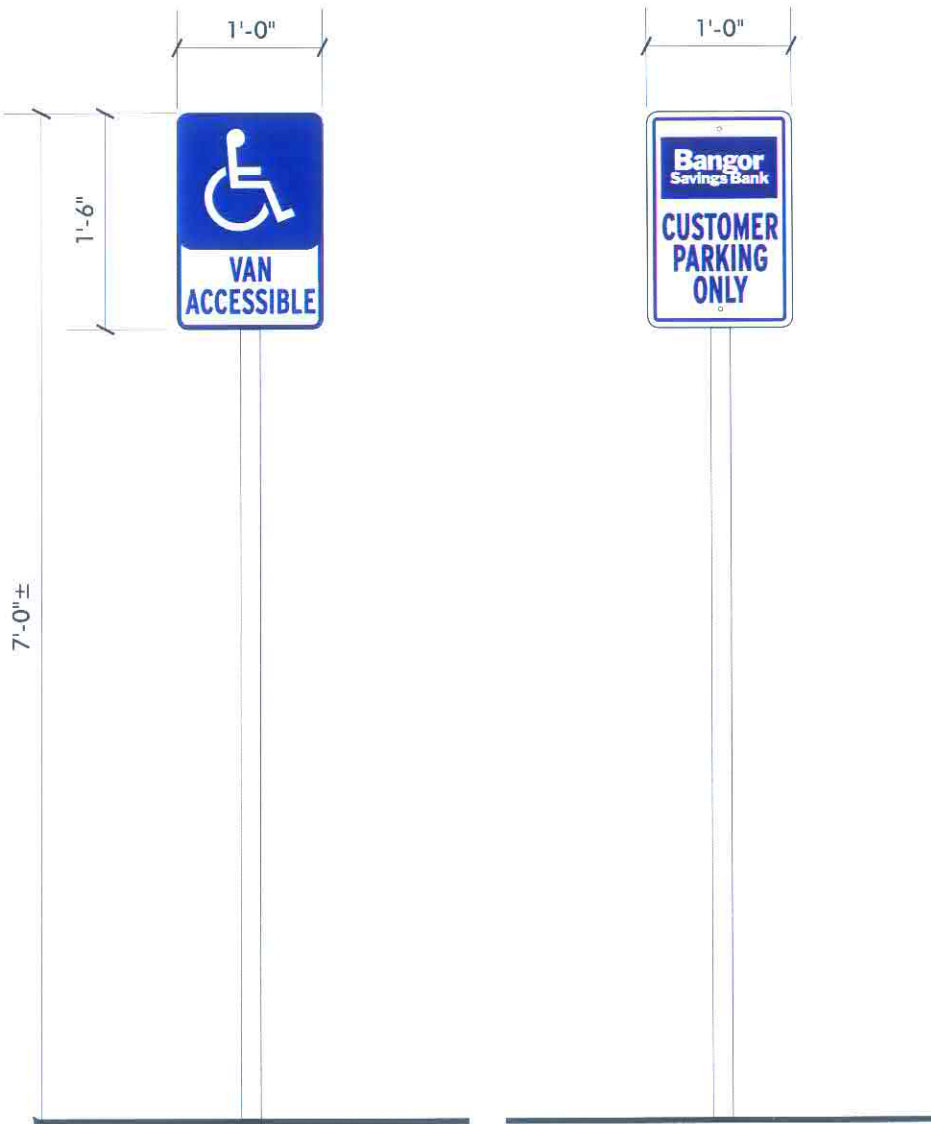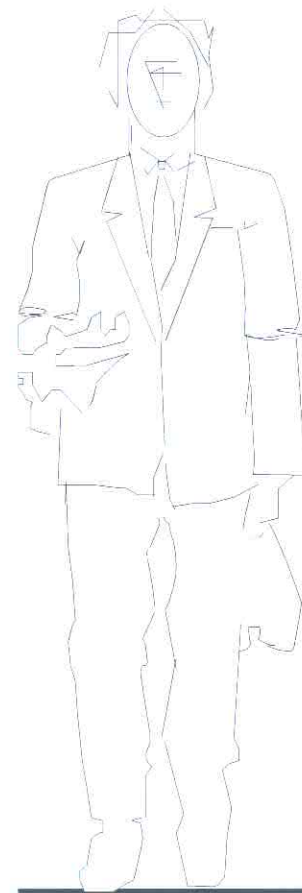

F MAKE (1)

G MAKE (5)

PARKING REGULATORY

SCALE: 3/4"=1'-0" (6) TOTAL



Neokraft Signs Inc.
686 Main Street
Lewiston, Maine 04240
Telephone: 207.782.9654
Facsimile: 207.782.0009
1.800.339.2258
<http://www.neokraft.com>

Custom Sign Fabrication

These plans are the exclusive property of Neokraft Signs, Inc. and are the result of the original work of its employees. They are submitted to Neokraft's client for the sole purpose of consideration of whether to purchase these plans or to purchase from Neokraft a sign manufactured according to these plans.

Distribution or exhibition of these plans to anyone other than employees of said client, or use of these plans to construct a sign similar to the one embodied herein, is expressly forbidden. In the event that such exhibition or construction occurs, Neokraft expects to be reimbursed \$1500 in compensation for time and effort entailed in creating these plans.



**BANGOR SAVINGS
BANK CL022744**

LOCATION: 77 MIDDLE STREET
PORTLAND, MAINE

DRAWING NO.: 3 OF 4

DRAWN BY: DS REP.: PB

DATE: 11.02.2015

LEAD NO.: CL022744

GEN. REF.:

H **CLEARANCE ID AT ATM—SINGLE FACE NON-ILLUM.**
SCALE: 3/4"=1'-0" (1) REQUIRED