


Hamshire St

Fan View side wall

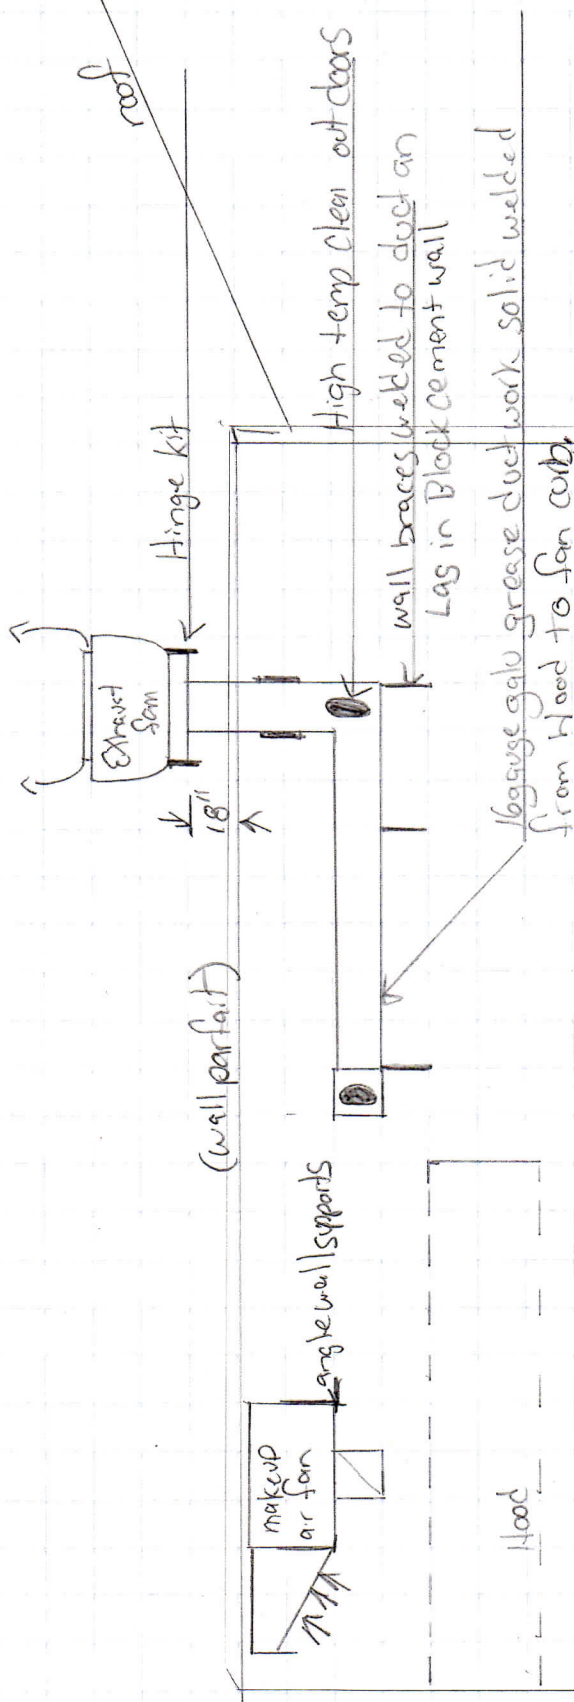

Bougain + Sons LLC  
Dan  
749-1878  
danbougain@gmail.com