



**MARK
MUELLER
ARCHITECTS**

A.I.A.

100 Commercial Street
Suite 205
Portland, Maine 04101
Phone: 207.774.9057
Email:
rfi@muellerarchitects.com

© COPYRIGHT 2016
MARK MUELLER ARCHITECTS

62


I
N
D
I
A

INDIA STREET
NEIGHBORHOOD
PORTLAND, MAINE

BUILDING SECTIONS

REVISIONS
DATE
PROJECT
INDIA STREET
DRAWN BY
CHECK BY
M.M.

A-3.2

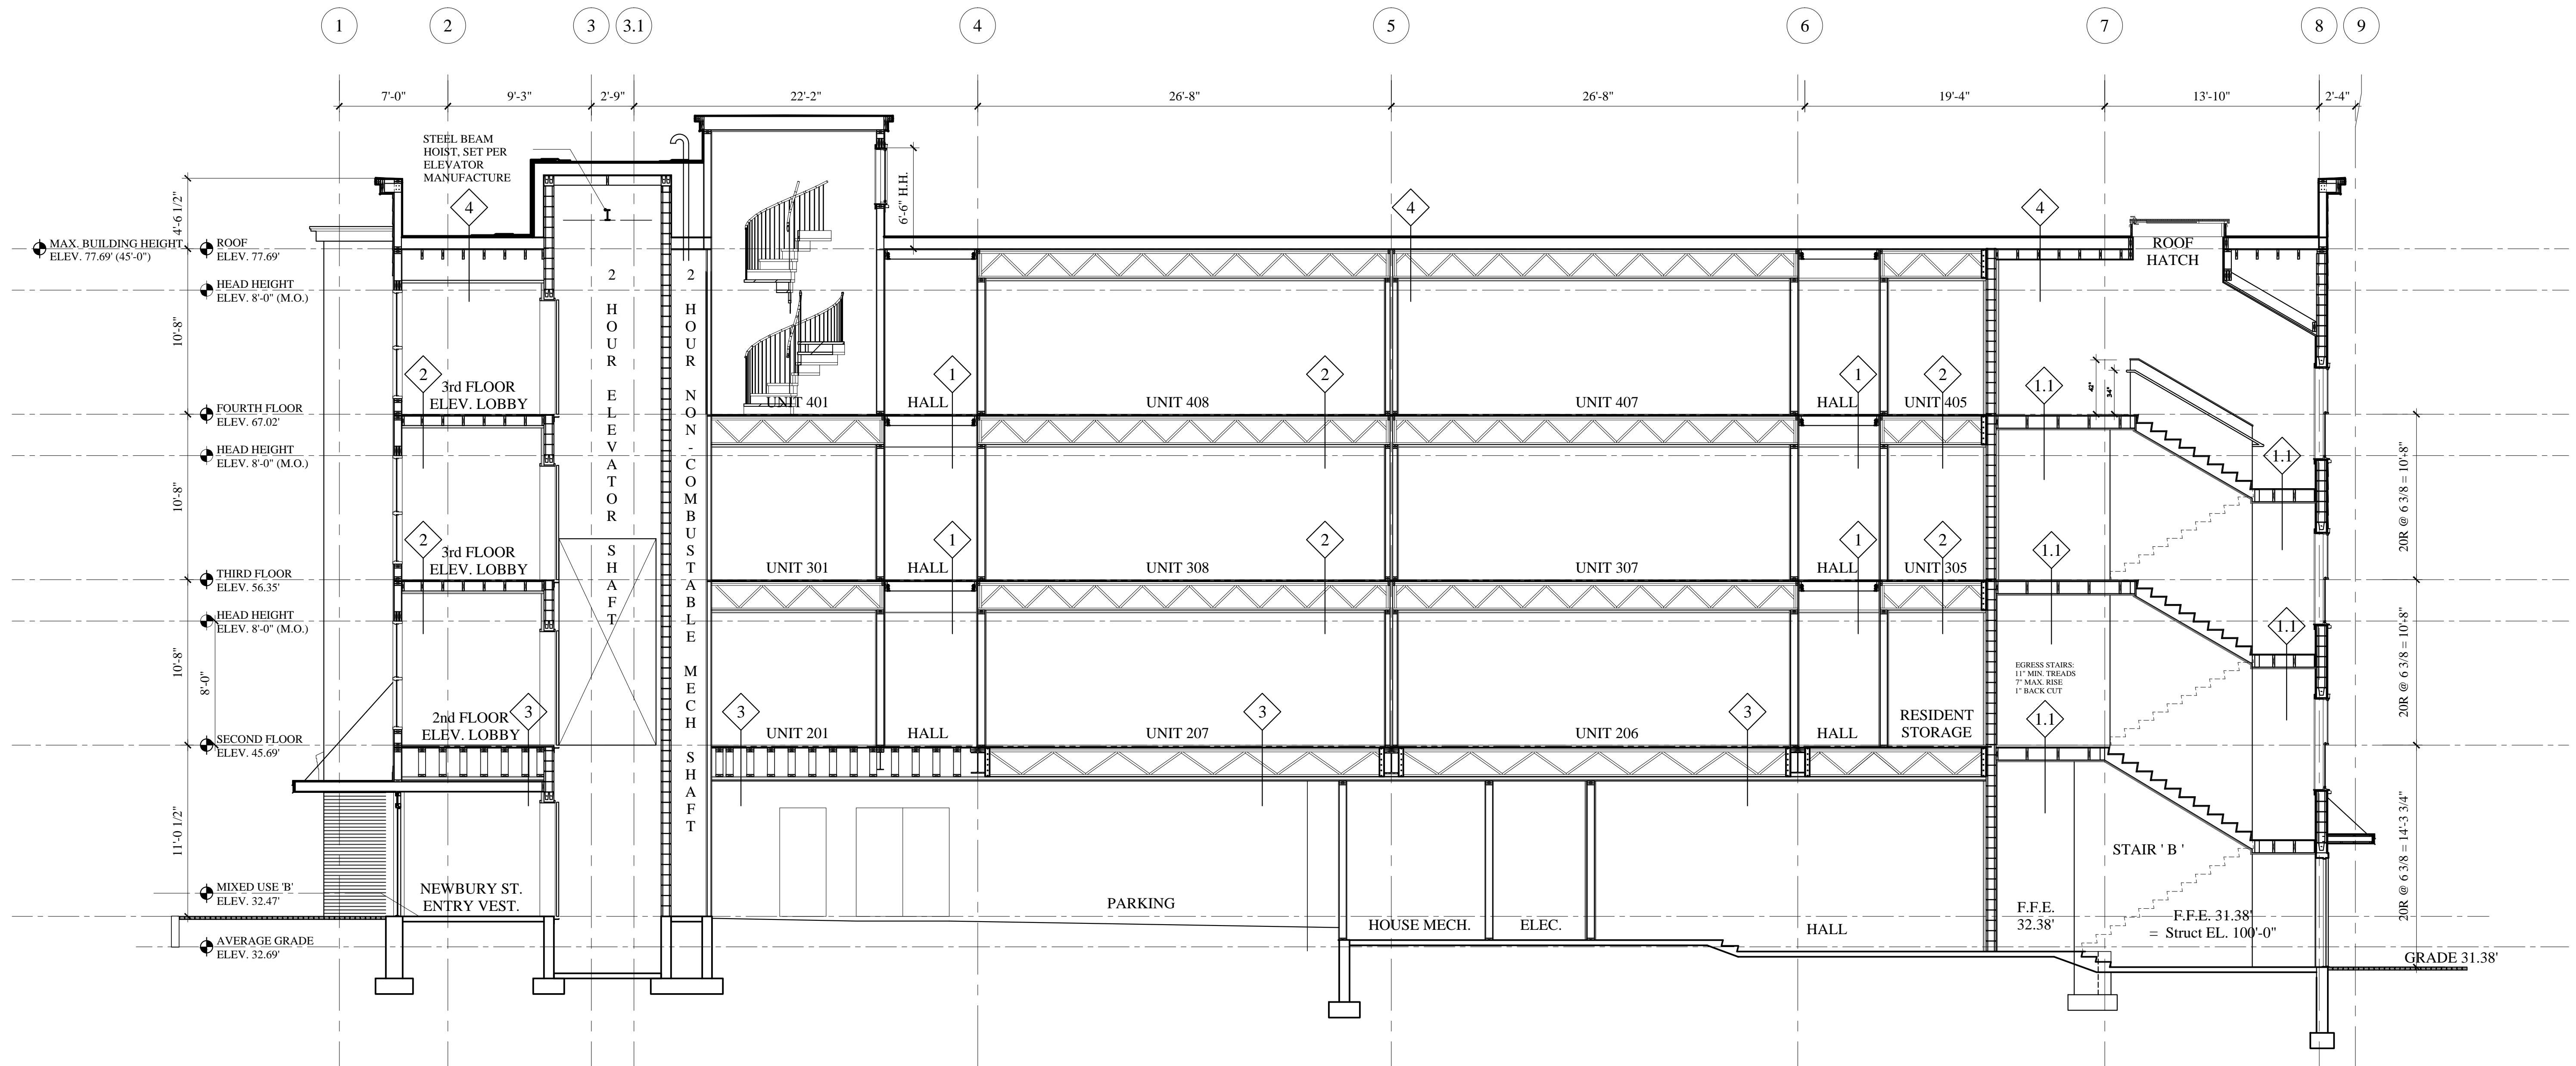

B BUILDING SECTION
 A-3.2 SCALE: 3/16" = 1'-0"
FOUNDATION PERMIT
 JULY 8, 2016