



**M A R K
M U E L L E R
A R C H I T E C T S**
A.I.A.

100 Commercial Street
Suite 205
Portland, Maine 04101
Phone: 207.774.9057
Email:
rfm@muellerarchitects.com

© COPYRIGHT 2016
MARK MUELLER ARCHITECTS

62


**I
N
D
I
A**

INDIA STREET
NEIGHBORHOOD
PORTLAND, MAINE

BUILDING SECTIONS

REVISIONS
DATE
PROJECT
INDIA STREET
DRAWN BY
CHECK BY
M.M.

A-3.3

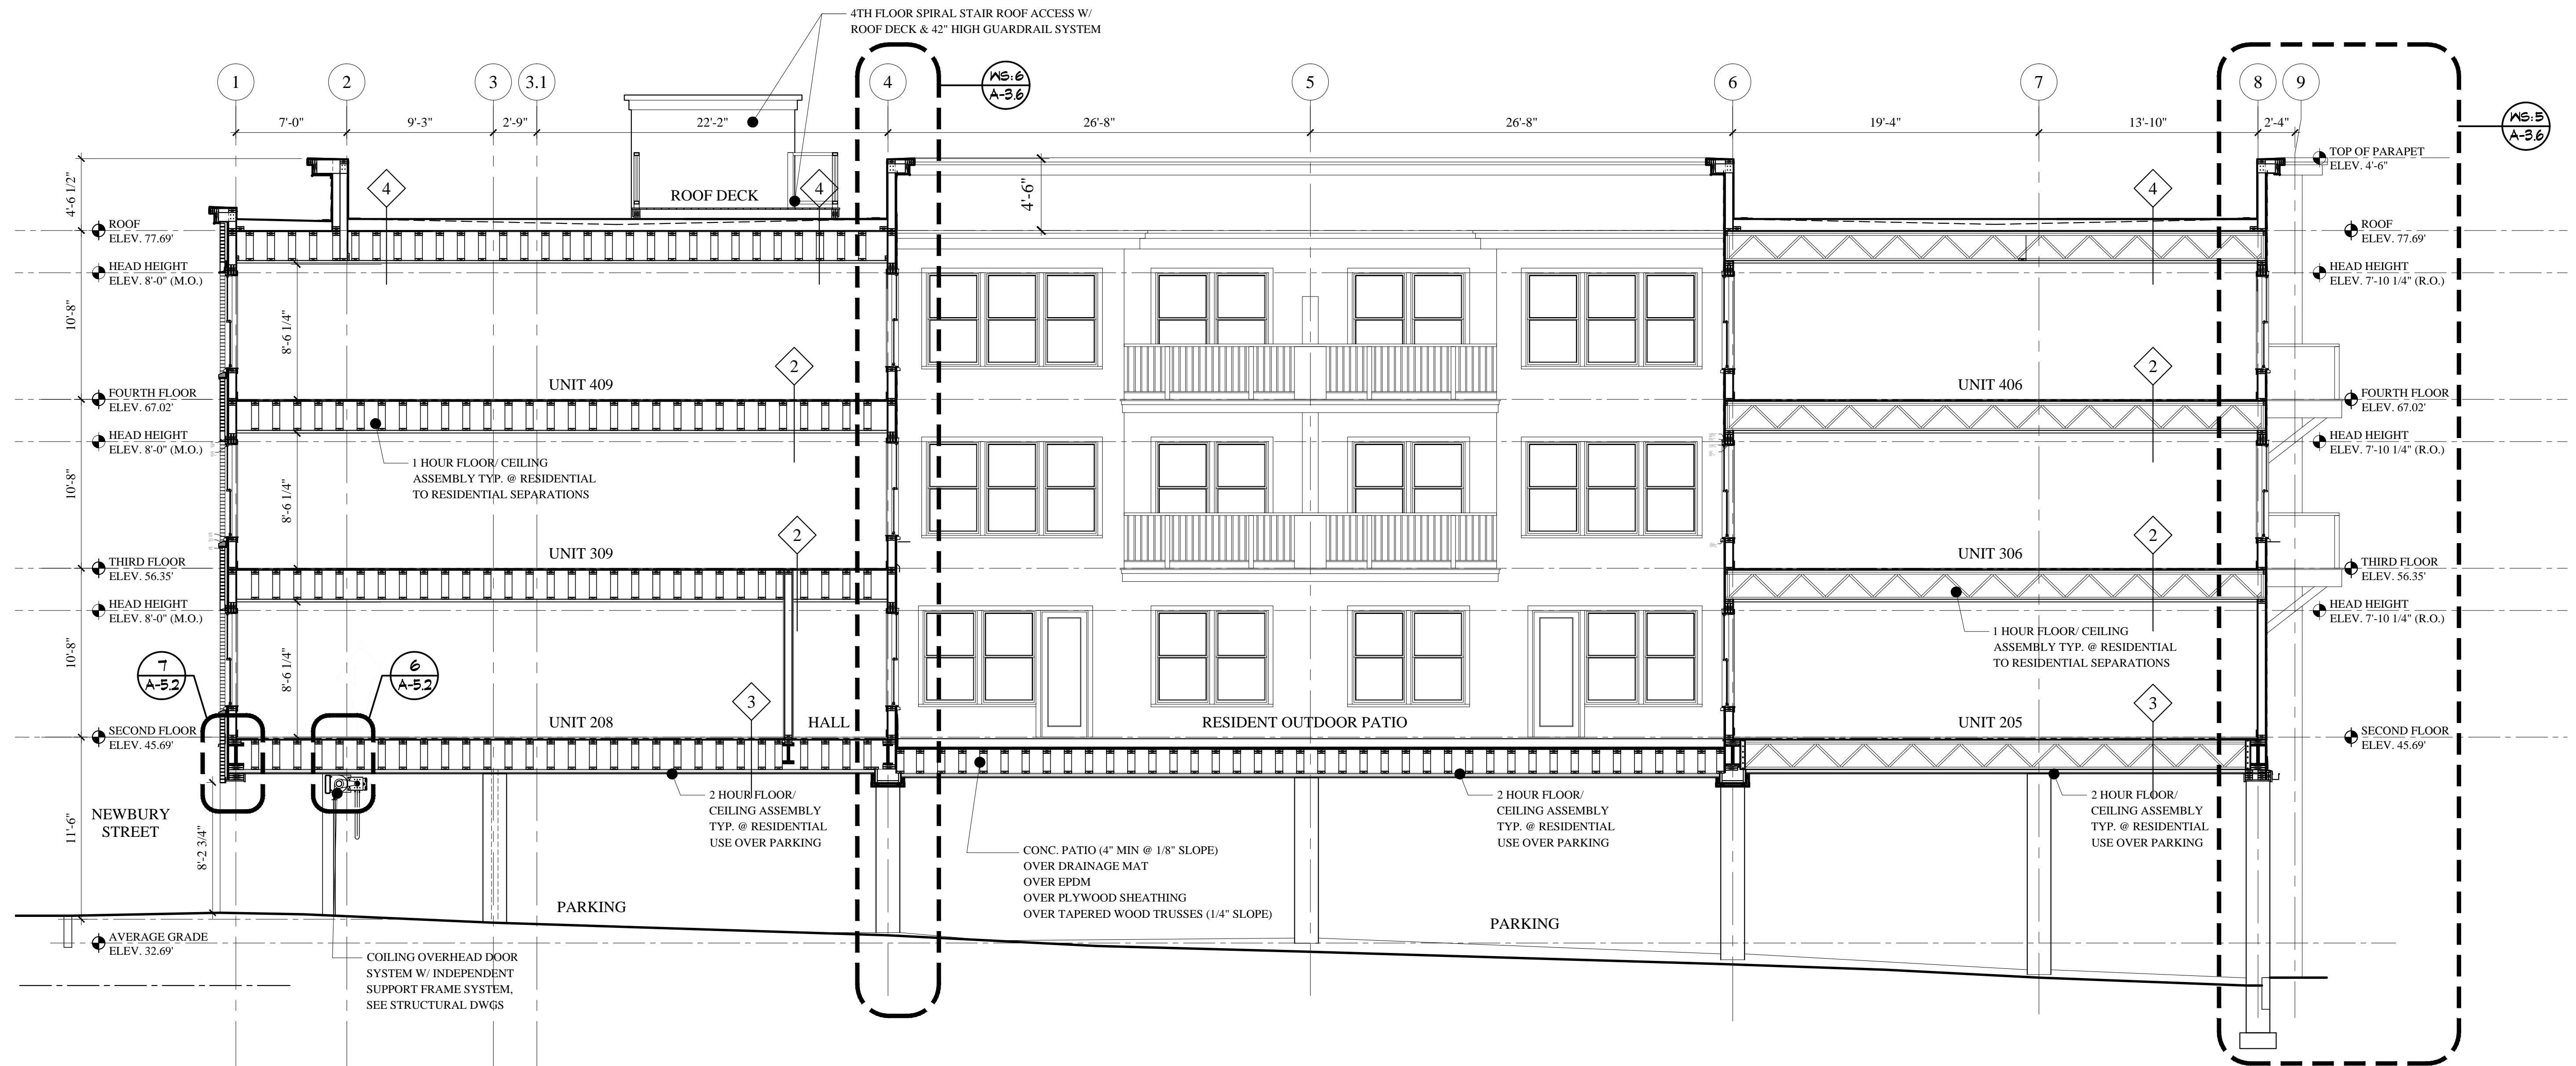

C BUILDING SECTION
A-1.3 SCALE: 3/16" = 1'-0"
FOUNDATION PERMIT
JULY 8, 2016