



MARK MUELLER ARCHITECTS
A.I.A.
100 Commercial Street
Suite 205
Portland, Maine 04101
Phone: 207.774.9057
Email: rfm@muellerarchitects.com

© COPYRIGHT 2016
MARK MUELLER ARCHITECTS

62


INDIA

INDIA STREET
NEIGHBORHOOD
PORTLAND, MAINE

BUILDING SECTIONS

REVISIONS
DATE
JUNE 2016
PROJECT
INDIA STREET
DRAWN BY
...
CHECK BY
M.M.

A-3.4

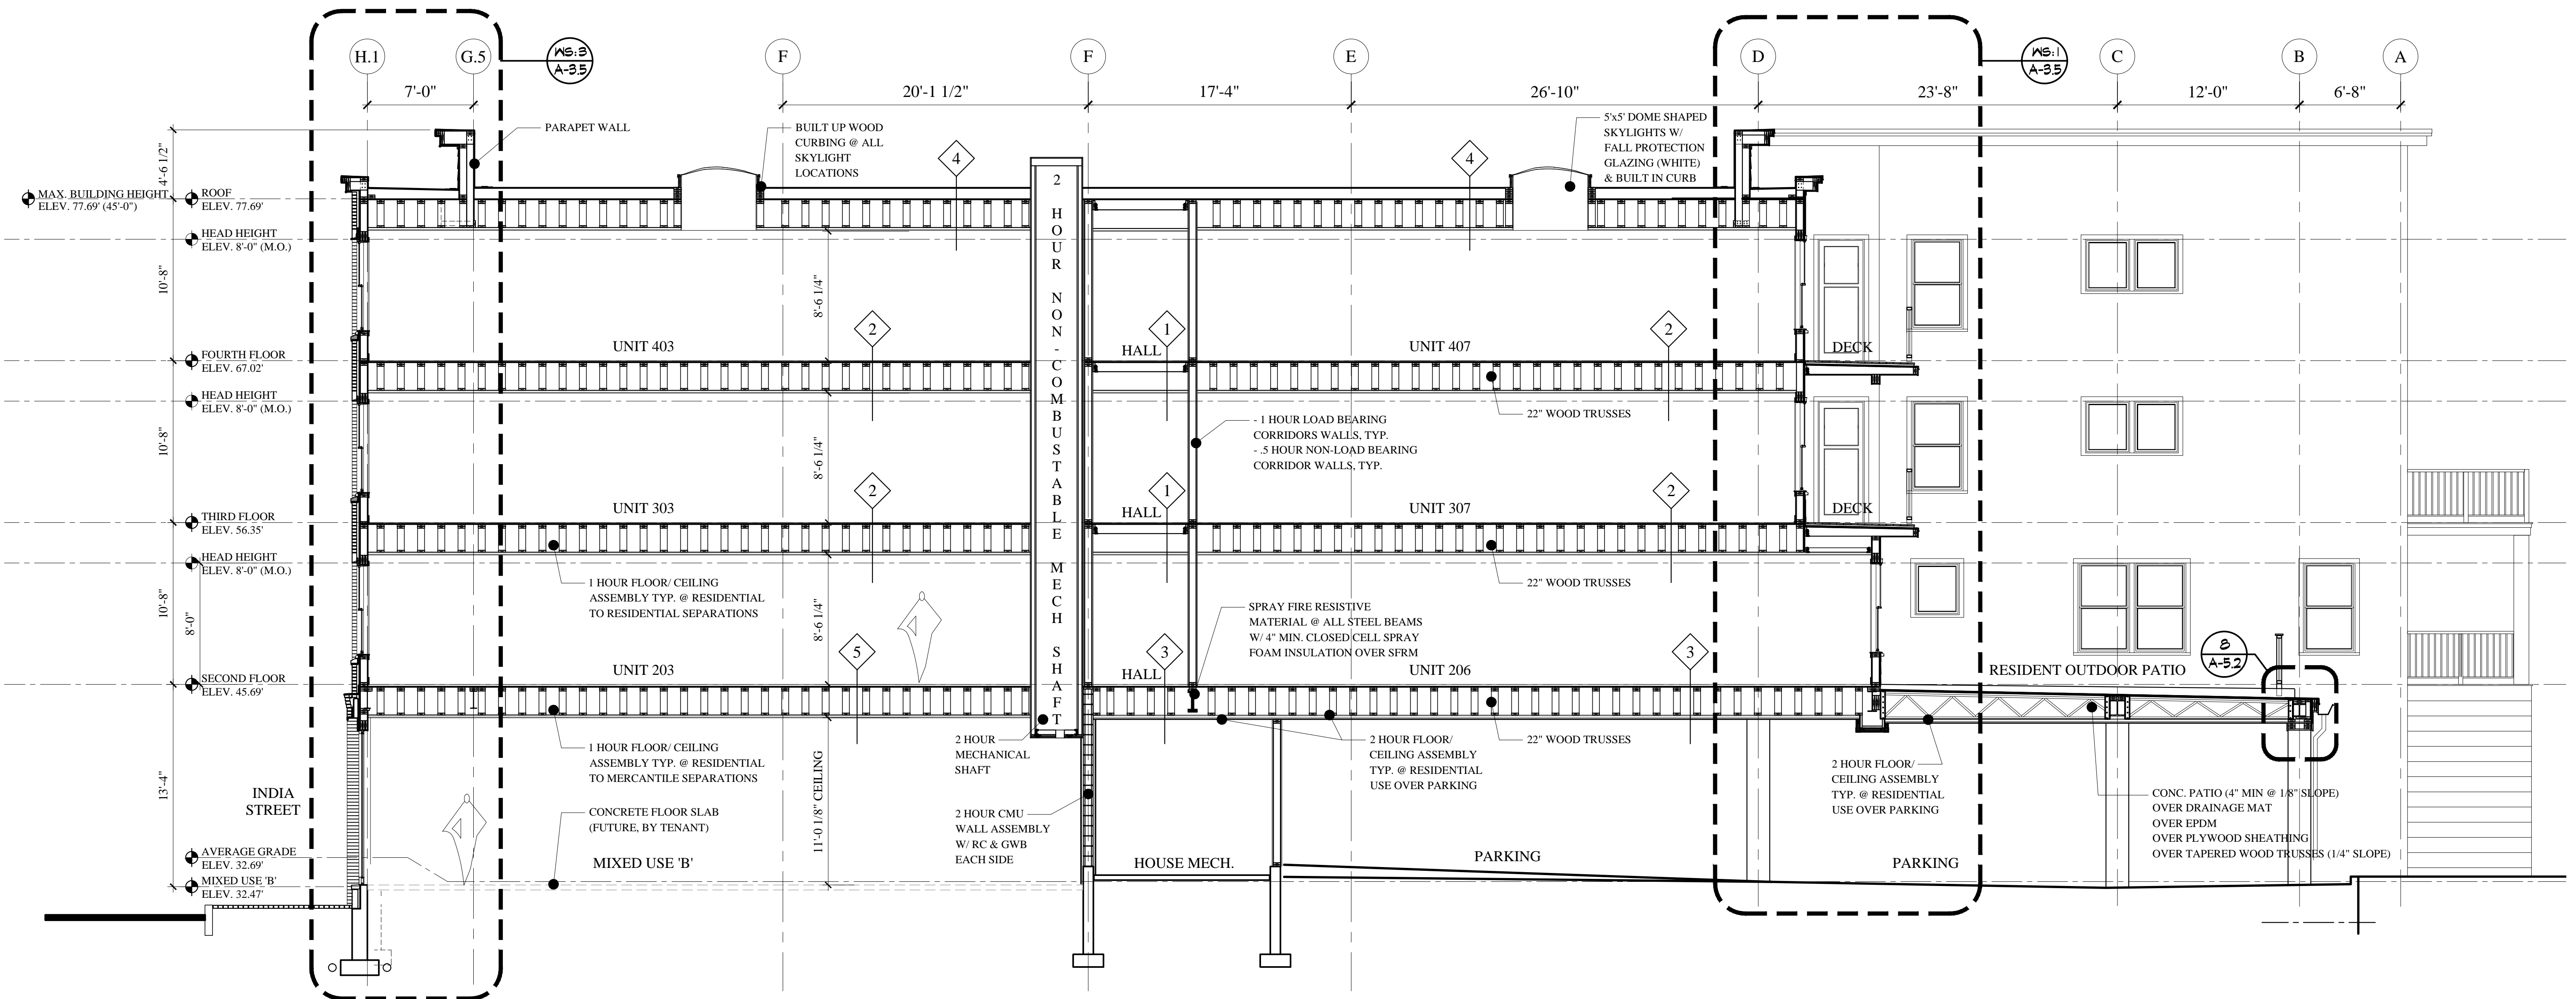

D BUILDING SECTION
A-1.3 SCALE: 3/16" = 1'-0"
FOUNDATION PERMIT
JULY 8, 2016