


- SIGN SCHEDULE:**
- S-1 STOP
 - S-2 NO PARK/NO AFR
 - S-3 2 HR PARK/RIGHT ARR
 - S-4 NO PARK/RIGHT ARR
 - S-5 2 HR PARK/LEFT
 - S-6 ADA PARKING
 - S-7 ADA PARKING/VAN ACCESSIBLE
- LIGHTING SCHEDULE:**
- A BK LIGHTING MINI MICRO DOWNLIGHT/WARM LED/10 FT. HEIGHT
 - B BK LIGHTING MINI MICRO CYLINDER WALL MOUNT/WARM LED/10 FT. HEIGHT
 - C STREET LIGHT - HOLOPHANE MODEL ESU75MH1244-R /TAPERED STEEL POLE WITH CUMBERIDGE CLAMHELL BASE/19.25 FT. HEIGHT
 - D BEACON ENDURA MODEL WDR-24NB-27-4K-TSR SOFFIT LIGHT/10 FT. HEIGHT
- GENERAL NOTES:**
- SEE SHEET 5 FOR GENERAL NOTES

NOTE: ADA PARKING SPACES ARE WIDER AND DEEPER THAN MINIMUM REQUIREMENTS. BOTH SPACES ARE ACCESSIBLE GIVEN BUILDING COLUMN LOCATION.

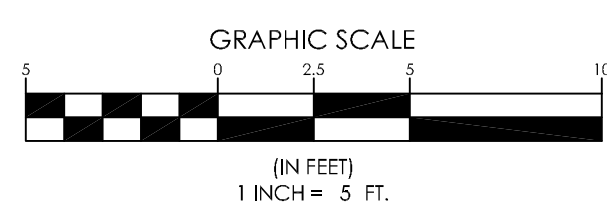

WTC	WTC

SEBAGO
INCORPORATED
WWW.SEAGOTECHNICS.COM
75 John J. White Rd. 250 So. Main St.
South Portland, ME 04106
Tel: 207-268-2100

SITE PLAN
OF:
50-62 INDIA STREET
PORTLAND, MAINE
FOR:
INDIA NEWBURY RESIDENCES, LLC
35 FAIR ST., STE. 107B
ROXBURY, MA 02119

PROJECT NO. 14164 SCALE 1" = 5'

SHEET 4 OF 11