


COPYRIGHT: Reuse or reproduction of the contents of this document is not permitted without written permission of Structural Integrity Consulting Engineers, Inc.

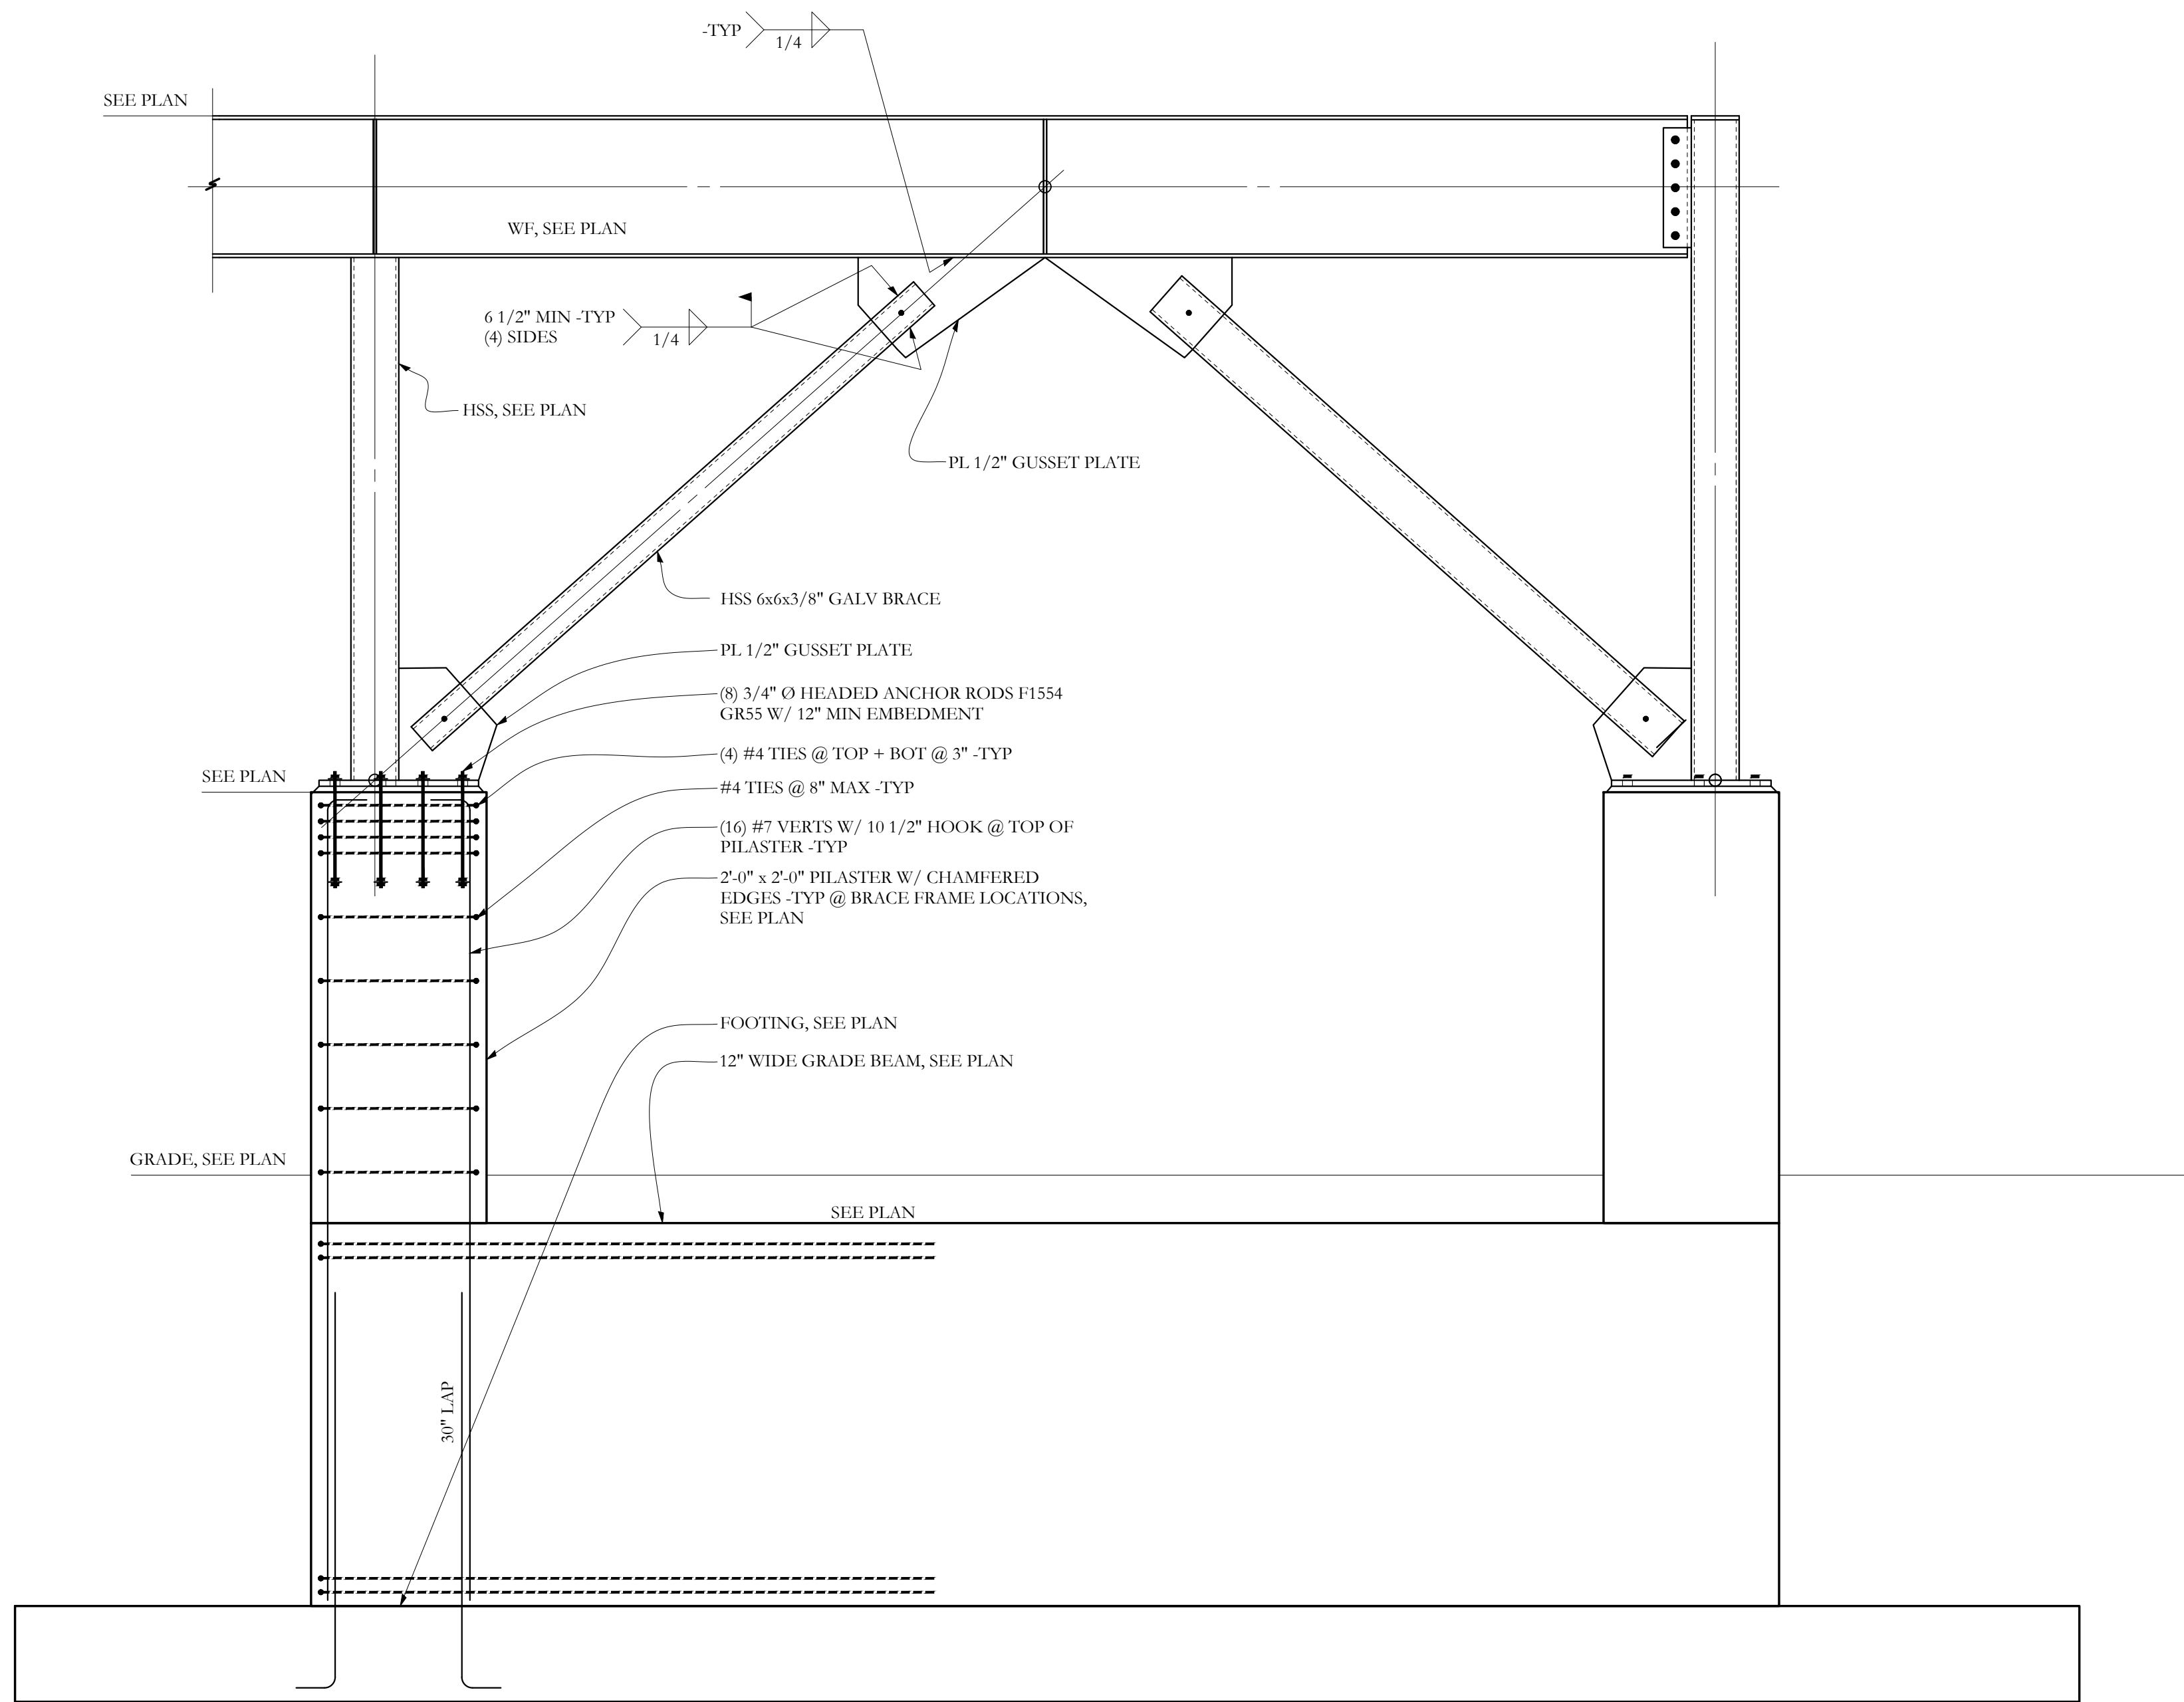

SECTION MM  
S-2.4 3/4"=1'-0

**FOUNDATION ONLY  
PERMIT SET**

<p>ISSUE DATE <b>07.08.16</b></p> <p>SHEET SCALE <b>3/4"=1'-0"</b></p>	<p>DRAWN BY <b>JCS</b></p> <p>SHEET TITLE <b>SECTIONS</b></p>	<p><b>S-2.4</b></p>	<p>OWNER <b>INDIA/ NEWBURY RESIDENCES, LLC.</b></p> <p>PROJECT NAME <b>62 INDIA ST Portland, Maine</b></p>
<p>Structural Integrity Consulting Engineers</p>		<p>77 Oak Street Portland, ME 04101 P: 207-774-4614 F: 866-793-7835 www.structuralintegrity.com</p>	
<p>© 2016 Structural Integrity Consulting Engineers, Inc. BUILD WITH CONFIDENCE</p>			