

GUARDRAIL SYSTEM W/
6x6 T.S. (COLOR GALV)
INTERMEDIATE
POSTS SET WITHIN CONC.

RESIDENT
OUTDOOR PATIO
212.01


BROOM
FINISH:
DIAGONAL
CONTROL JOINT
SAW CUTS @
EXTERIOR SLAB
MIN. 48" OC

EXTERIOR WOOD
FRAME EXIT STAIR
TO GRADE:
7" MAX. RISE
11" MIN. TREAD
1" BACK-CUT
42" GUARDRAIL (TREX)
34" HANDRAIL (TREX)

1/2"
THRESHOLD
MAX. @
UNIT DOORS,
TYP.

WALL LEGEND

- STUD WALL
- CMU WALL
- BRICK WALL
- FIRE RATED WALL
- 1/2 HOUR
- 1 HOUR
- 2 HOUR

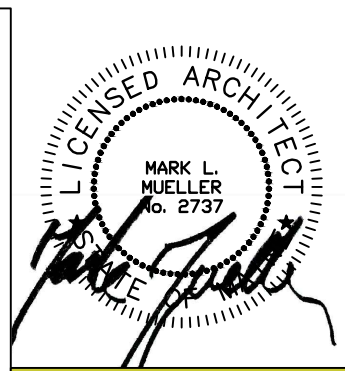

**MARK
MUELLER
ARCHITECTS**
A.I.A.
100 Commercial Street
Suite 205
Portland, Maine 04101
Phone: 207.774.9057
Email: rfm@muellerarchitects.com

© COPYRIGHT 2016
MARK MUELLER ARCHITECTS

62

I
N
D
I
A

INDIA STREET
NEIGHBORHOOD
PORTLAND, MAINE

PARTIAL SECOND FLOOR PLAN 'C'

REVISIONS
DATE
JUNE 2016
PROJECT
INDIA STREET
DRAWN BY
...
CHECK BY
MAM

A-1.12

PARTIAL SECOND FLOOR PLAN 'C'
SCALE: 1/4"=1'-0"

CONSTRUCTION SET
NOVEMBER 18, 2016

