

MARK MUELLER ARCHITECTS
A.I.A.
100 Commercial Street
Suite 205
Portland, Maine 04101
Phone: 207.774.9057
Email: rfm@muellerarchitects.com

© COPYRIGHT 2016
MARK MUELLER ARCHITECTS

62
I
N
D
I
A

INDIA STREET NEIGHBORHOOD
PORTLAND, MAINE


BUILDING SECTIONS

REVISIONS
DATE
PROJECT
INDIA STREET
DRAWN BY
CHECK BY
MJM

A-3.2

NOTE:
2 HOUR FIRE RATED STAIR
FTL - ALL LUMBER IN THE STAIR TOWER SHALL BE
"FIRE TREATED LUMBER"

ALL WALL, FLOORS AND CEILINGS HAVE INSULATION
EVEN IF NOT SHOWN

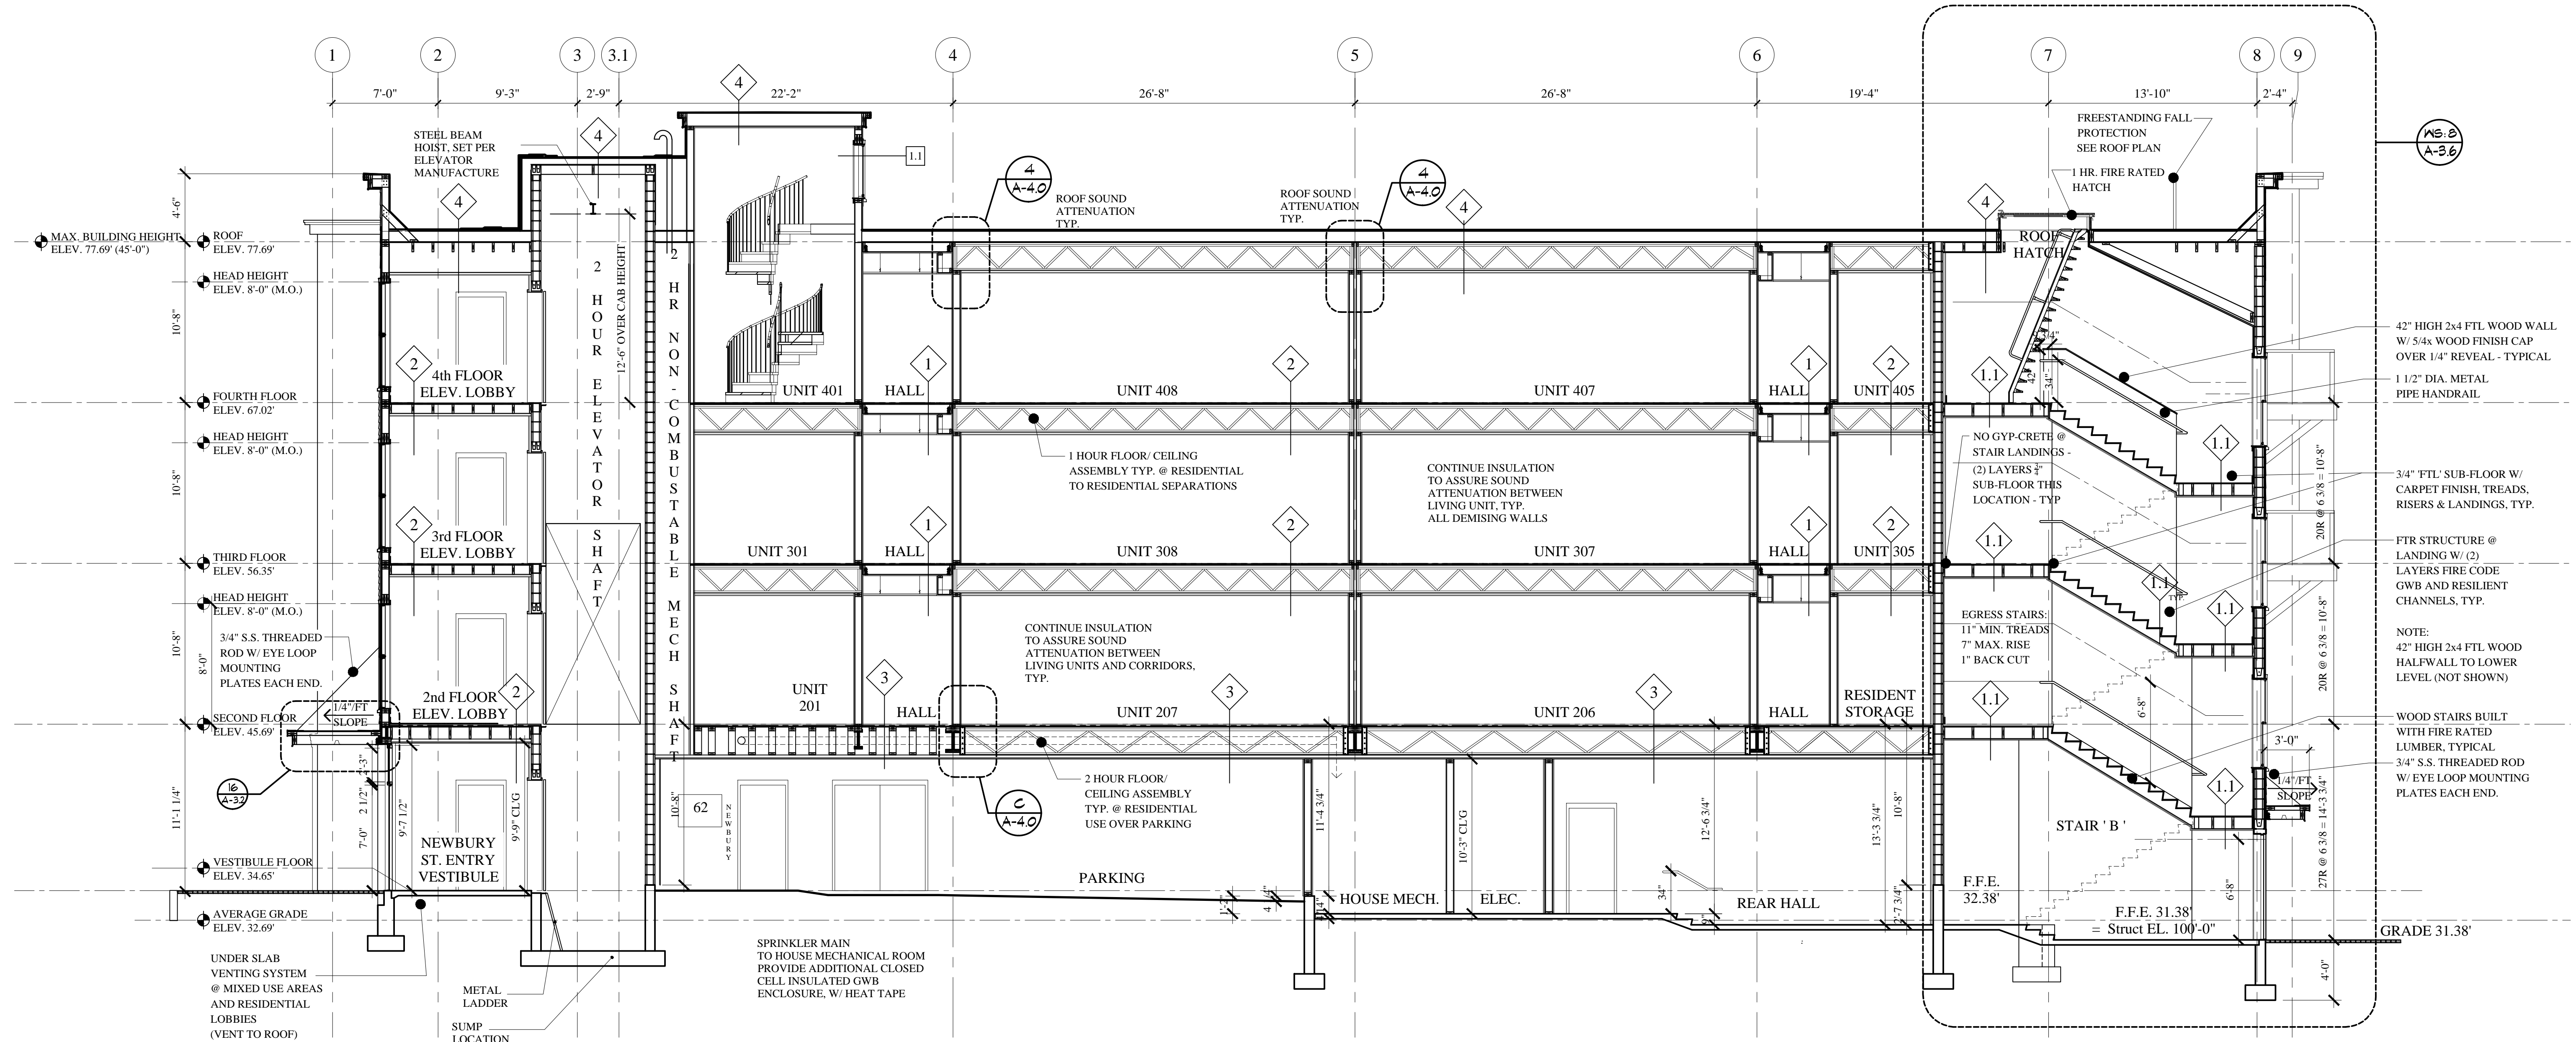

B BUILDING SECTION
A-1.3 SCALE: 3/16" = 1'-0"

CONSTRUCTION SET
NOVEMBER 18, 2016