

**MARK MUELLER ARCHITECTS**  
A.I.A.  
100 Commercial Street  
Suite 205  
Portland, Maine 04101  
Phone: 207.774.9057  
Email: rfm@muellerarchitects.com

© COPYRIGHT 2016  
MARK MUELLER ARCHITECTS


62

INDIA

INDIA STREET  
NEIGHBORHOOD  
PORTLAND, MAINE

BUILDING SECTIONS

REVISIONS
DATE
JUNE 2016
PROJECT
INDIA STREET
DRAWN BY
...
CHECK BY
MJM

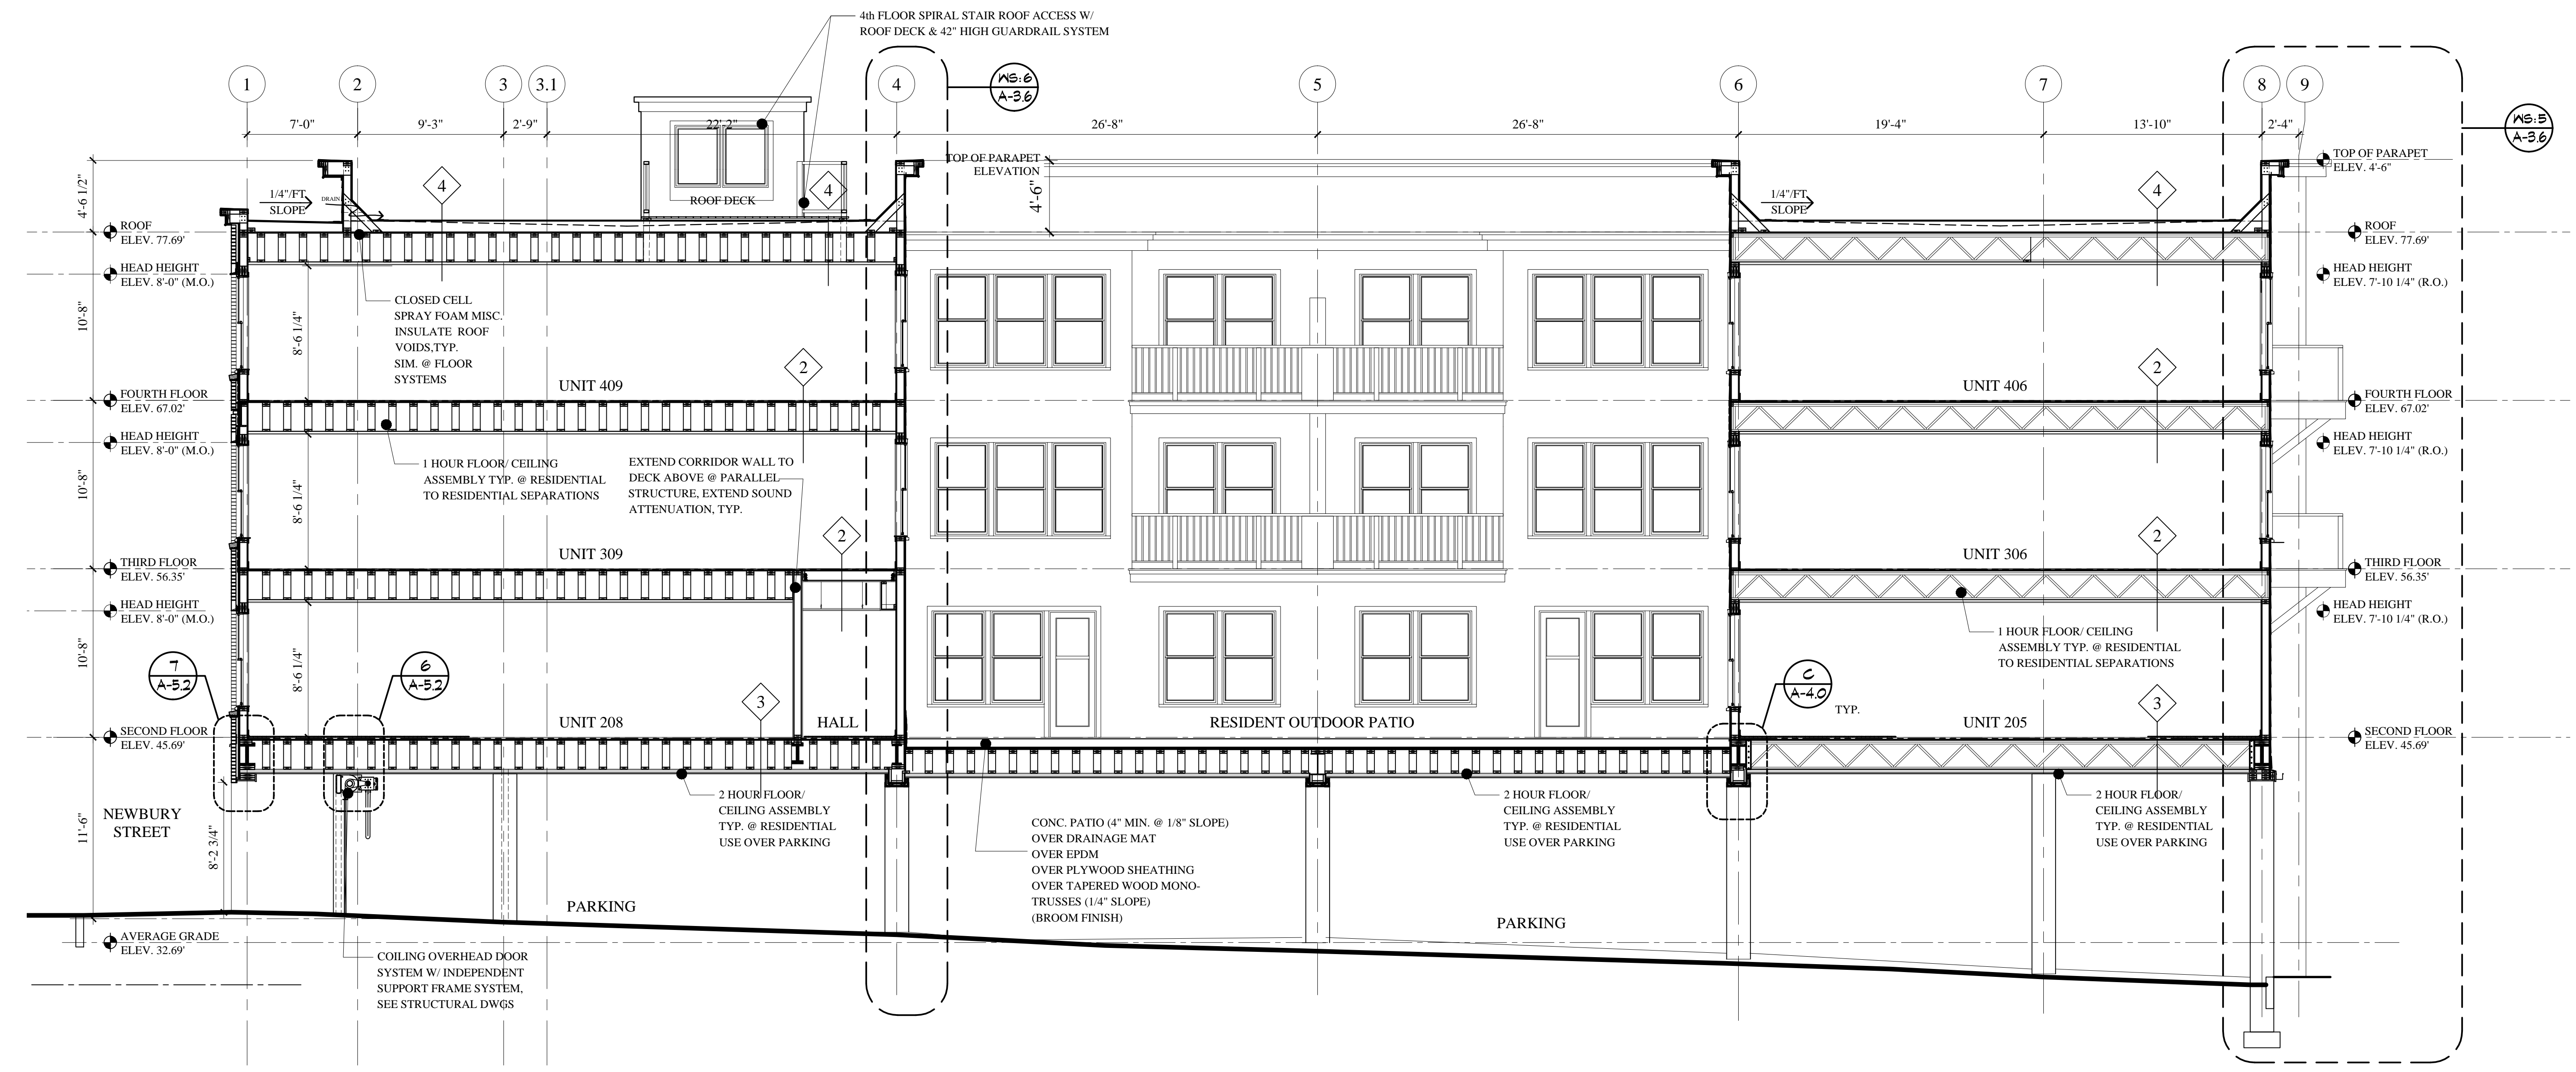

**C BUILDING SECTION**  
A-1.3 SCALE: 3/16" = 1'-0"

CONSTRUCTION SET  
NOVEMBER 18, 2016

A-3.3