



POWER KEY WORK NOTES

- ① CONTRACTOR SHALL VERIFY ELEVATION WITH ARCHITECT PRIOR TO ROUGH-IN
- ② CONTRACTOR SHALL PROVIDE SWITCH FOR GARBAGE DISPOSAL. PRIOR TO ROUGH-IN CONTRACTOR SHALL

THIRD FLOOR PLAN
SCALE: 1/8" = 1'-0"

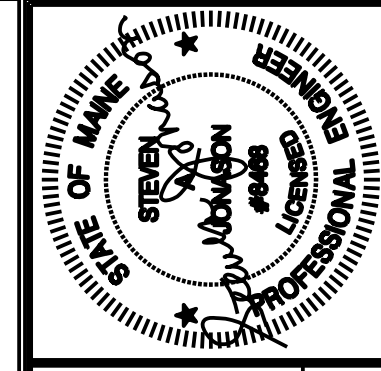

Prepared For:

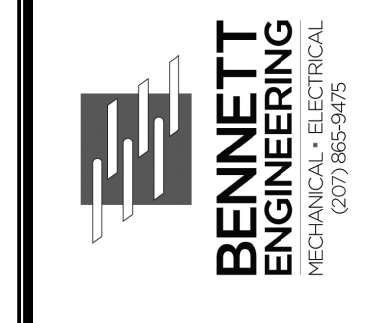

Consultant:

Architect:

Project: 62 India Street
NEWBURY / HANCOCK ST.,
PORTLAND ME

Revisions:
ISSUED FOR PERMIT

Scale: 1/8" = 1'-0" or
AS NOTED

Date: 11/18/16
**THIRD FLOOR
POWER PLAN**

E3.2