


Prepared For:

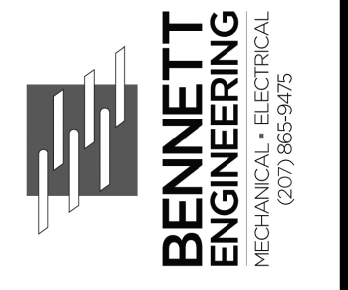

Consultant:

Architect:

Project: 62 India Street
NEWBURY / HANCOCK ST.,
PORTLAND ME

Revisions:

Scale: 1/8" = 1'-0" or AS NOTED

Date: 11/18/16

E4.1

AREA OF REFUGE SYSTEM SYMBOL LEGEND			
A-4204	AREA OF REFUGE ANNUNCIATOR (5-ZONE)	CORNELL A-4204	CORNELL BB-
APS	AREA OF REFUGE 24VDC POWER SUPPLY	CORNELL B-5243A	SUPPLIED WITH UNIT
AR	AREA OF REFUGE STATION	CORNELL 4201B/V	2-GANG BOX

AREA OF REFUGE WIRE LIST			
B	RESCUE ASSISTANCE STATION - 22 AWG 4 CONDUCTOR NON-SHIELDED	NON-PLENUM RATED: CMR	PLENUM RATED: CMP
	ANIXTER SG2204N11	ANIXTER SG2204N22	ANIXTER SG2204N22
C	AUDIO RESCUE ASSISTANCE STATION - 22 AWG 2 CONDUCTOR SHIELDED	NON-PLENUM RATED: CMR	PLENUM RATED: CMP
	ANIXTER SG2202S41	ANIXTER SG2202S22	ANIXTER SG2202S22
CONDUIT SIZE	CONDUCTOR AREA	CONDUIT SIZE	CONDUCTOR AREA
1/2"	0.12 SQ INCH X	1-1/4"	0.60 SQ INCH X
3/4"	0.21 SQ INCH X	1-1/2"	0.82 SQ INCH X
1"	0.34 SQ INCH X	2"	1.34 SQ INCH X
X 40% FILL 2005 N.E.C.			
CONTACT YOUR LOCAL SIMPLEXGRINELL OFFICE FOR ANY CABLE SUBSTITUTIONS			

