


FOUNDATION/ SLAB DIMENSION PLAN
 NOTES: SCALE 1/8"=1'-0"

1. ALL FOOTINGS ARE 10" DEEP x 2'-4" WIDE x CONT. WITH (4) #4 BARS LONGITUDINAL AND #4 TRANSVERSE BARS @ 32" UNO
2. STEP IN TOP OF WALL IS INDICATED THUS: ∇ , AND SHOWS LOWER SIDE OF WALL
3. STEP IN TOP OF FOOTING IS INDICATED THUS: \triangleright , AND SHOWS LOWER FOOTING
4. TOP OF FOOTING ELEV. = UNLESS INDICATED THUS: (XXX'-XX") COORDINATE BOTTOM OF FOOTING ELEVATION W/ GRADING PLAN AND SOILS REPORT REQUIREMENTS
5. BOTTOM OF ALL FOOTINGS TO BE 4'-6" MIN BELOW EXTERIOR GRADE -TYP UNO
6. TOP OF WALL ELEV.=VARIES, INDICATED THUS: T.O. WALL=xxx'-xx"
7. SEE S-1.0 FOR STRUCTURAL GENERAL NOTES
8. TOP OF PLASTER ELEV.=VARIES, INDICATED THUS: T.O. PLASTER=xx'-xx"
9. TOP OF EXTERIOR MASONRY LEDGE ELEV.=VARIES, INDICATED THUS: T.O. LEDGE=xx'-xx"
11. SEE CIVIL FOR FND DRAIN INFORMATION -TYP
12. COORDINATE ALL DIMENSIONS, WALL, LEDGE, PIER, AND SLAB ELEVATIONS W/ ARCH AND SITE DRAWINGS -TYP

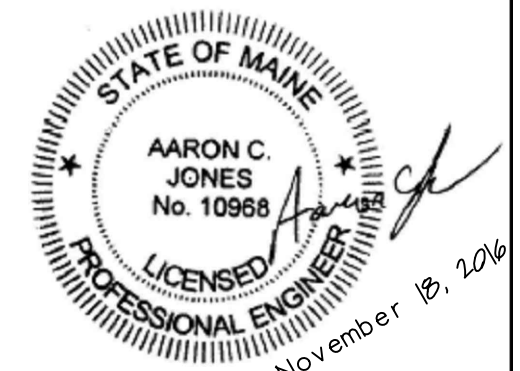

Structural Integrity
 Consulting Engineers

77 Oak Street
 Portland, ME 04101
 P: 207-774-4614
 F: 866-793-7835
 www.structuralintegrity.com
 BUILD WITH CONFIDENCE
 © 2016 Structural Integrity Consulting Engineers, Inc.

OWNER
INDIA/ NEWBURY RESIDENCES, LLC.
 PROJECT NAME
62 INDIA ST
 Portland, Maine

DRAWN BY
JCS
 SHEET TITLE
FOUNDATION/ FIRST FLOOR
DIMENSION PLAN

ISSUE DATE
11.18.16
 SHEET SCALE
1/8"=1'-0"

S-1.1D
 PROJECT NO.
16-0022
 November 18, 2024