

PROJECT DIRECTORY

OWNER
INDIA/NEWBURY RESIDENCES, LLC.
2730 TRANSIT ROAD
WEST SENECA, N.Y. 14224
P: 716.812.8150
E-MAIL: greger@regerholdings.com

MECHANICAL/ELECTRICAL ENGINEER

BENNETT ENGINEERING
P.O. BOX 297
FREEPORT, ME 04032
P: 207.865.9475
E-MAIL: will@bennettengineering.net


ARCHITECT
MARK MUELLER ARCHITECTS
100 COMMERCIAL STREET
SUITE #207
PORTLAND, MAINE 04101
P: 207.774.9057
F: 207.773.3851
E-MAIL: rfi@muellerarchitects.com

LANDSCAPE ARCHITECT & CIVIL ENGINEERS


SEBAGO TECHNICS
75 JOHN ROBERTS ROAD - SUITE 1A
SOUTH PORTLAND, MAINE 04106
P: 207.200.2100
E-MAIL: wconway@sebagotechnics.coM

STRUCTURAL ENGINEER
STRUCTURAL INTEGRITY CONSULTING ENGINEERS, INC.
77 OAK STREET
PORTLAND, ME 04101
P: 207.774.4614
E-MAIL: aaron@structuralintec.com

SYMBOLS

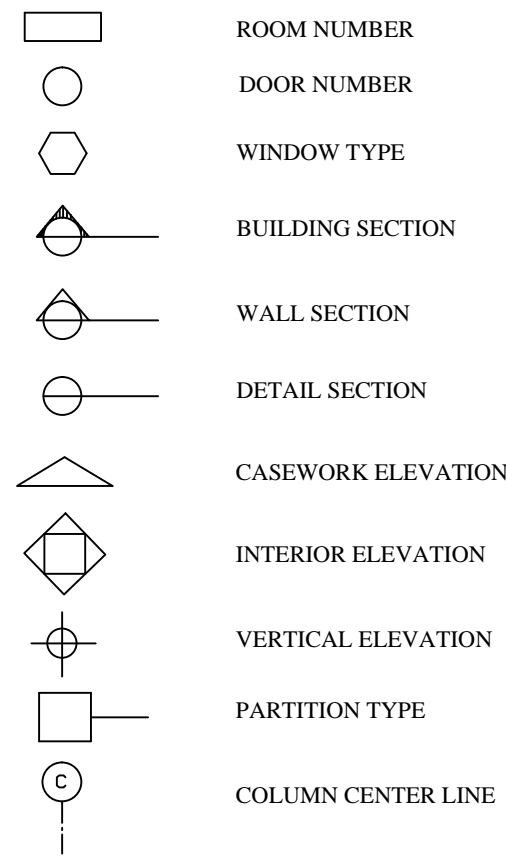

MATERIALS

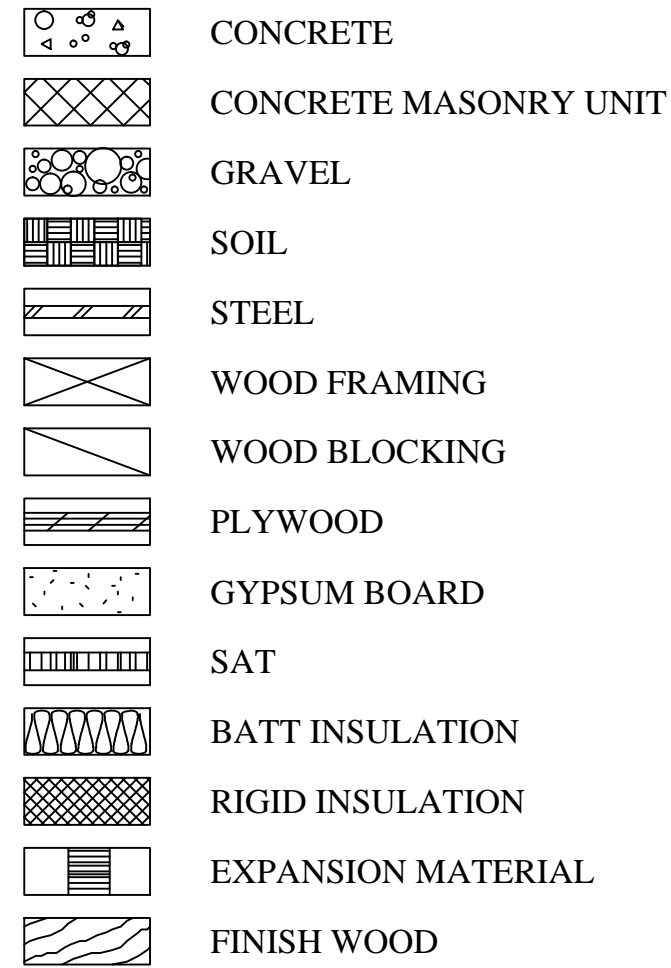

DRAWING INDEX

Table with drawing index including COVER SHEET, GENERAL NOTES, ARCHITECTURAL DRAWINGS, INTERIORS DRAWINGS, STRUCTURAL DRAWINGS, and WINDOW DETAILS.

ABBREVIATIONS

Table of abbreviations and their meanings, such as AFF ABOVE FINISH FLOOR, BIT BITUMINOUS, CL CENTER LINE, etc.

GENERAL NOTES

- List of 17 general notes regarding construction requirements, including material specifications, fire ratings, and accessibility.

PROJECT NOTES

- List of 8 project notes detailing work scope, code requirements, and specific construction details for the project.

IBC 2009: CODE DATA

Table of IBC 2009 code data for mixed use buildings, including construction types, fire ratings, and occupant load requirements.

NFPA 1, 101 & 220 2009: CODE DATA

Table of NFPA 1, 101 & 220 2009 code data, detailing fire protection and structural requirements for various building types.



62

INDIA

INDIA STREET NEIGHBORHOOD PORTLAND, MAINE

GENERAL NOTES

Revision table with columns for DATE, PROJECT, DRAWN BY, and CHECK BY.

CONSTRUCTION SET
NOVEMBER 18, 2016

T-1.2